

This document contains drawing numbers:
2024/0033/01B to 2024/0033/08B
Referred to in Permit No: DP24/0106B
Issued on: 01 August 2025


All drawings contained within this document have been authorised
by the delegate of the consent authority.

Delegate

Drawing number 2024/0033/01B
Referred to in Permit No: DP24/0106B

REV	DATE	REVISION DESCRIPTION	ORIG	CKD	ENG	QA	APPD
D	19/06/25	ROOF DIMENSIONS ADDED					
C	18/06/25	ROOF AREAS ADDED					
B	13/06/25	REVISED 50%					
A	3/06/25	PRELIMINARY 50%	SW				

FILE PATH: D:\OneDrive\1A DRAFTING\25007 C & R St Vincent Walkways\25007 C & R St Vincent.rvt

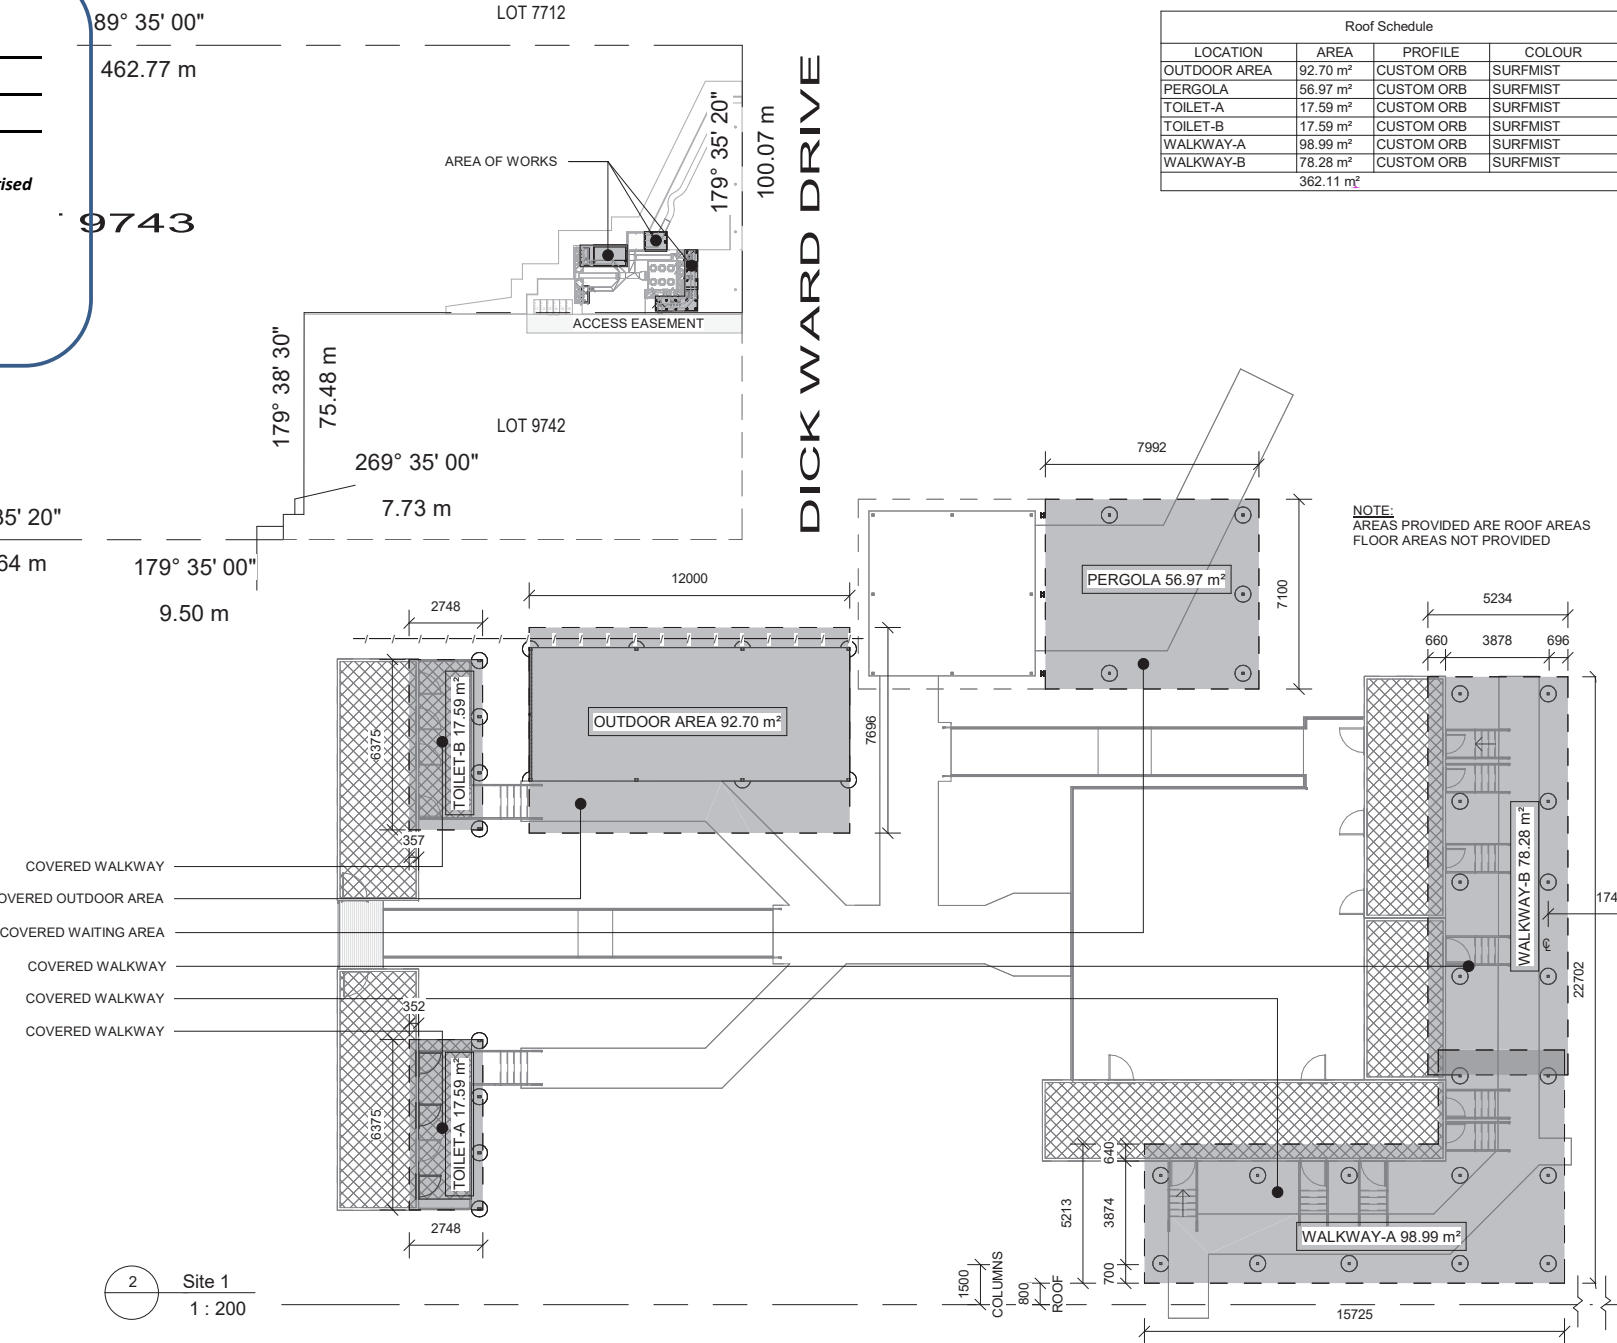

Roof Schedule			
LOCATION	AREA	PROFILE	COLOUR
OUTDOOR AREA	92.70 m²	CUSTOM ORB	SURFMIST
PERGOLA	56.97 m²	CUSTOM ORB	SURFMIST
TOILET-A	17.59 m²	CUSTOM ORB	SURFMIST
TOILET-B	17.59 m²	CUSTOM ORB	SURFMIST
WALKWAY-A	98.99 m²	CUSTOM ORB	SURFMIST
WALKWAY-B	78.28 m²	CUSTOM ORB	SURFMIST
362.11 m²			

NOTE:
AREAS PROVIDED ARE ROOF AREAS
FLOOR AREAS NOT PROVIDED

PRELIMINARY
NOT FOR CONSTRUCTION







PH. 0432 822 094
EMAIL.
STEVE@ALLDRAFT.COM.AU

PROPOSED OZNAM HOUSE WALKWAYS C & R CONSTRUCTIONS

SITE PLAN
JOB NO. 25007

SHEET NO. A100

REV: D

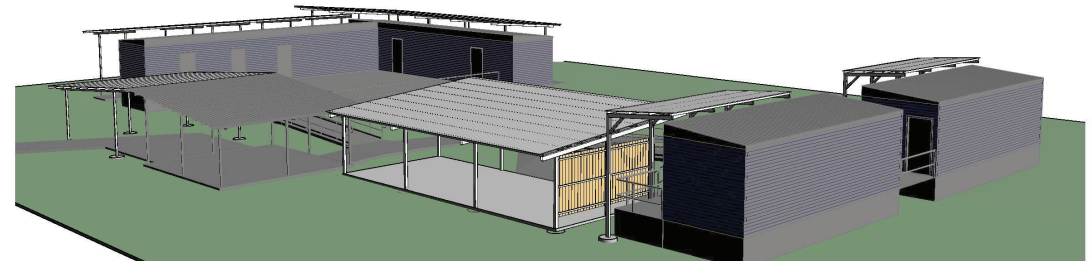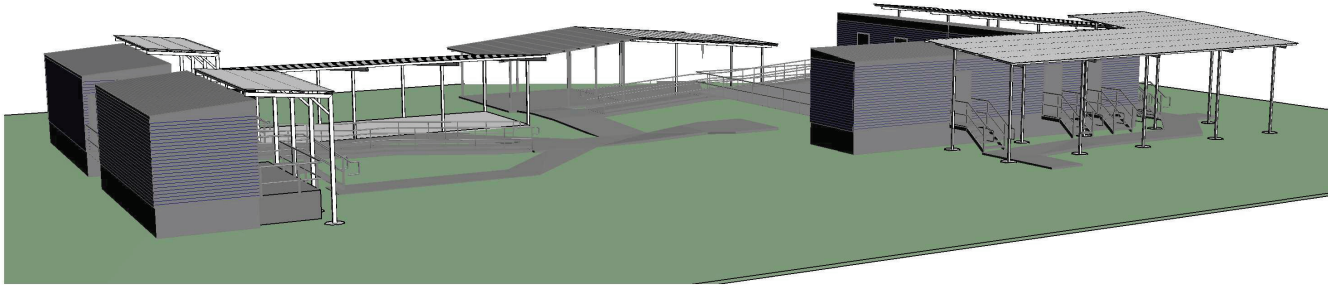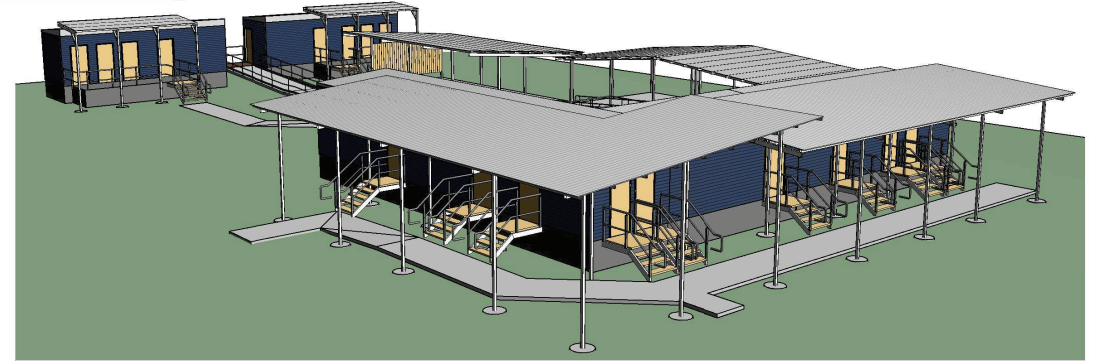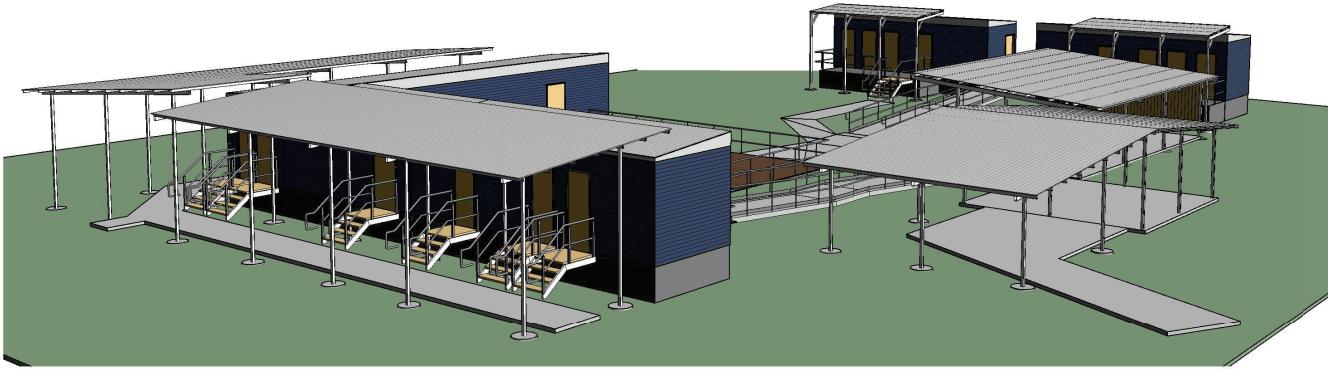

Drawing number 2024/0033/02B
 Referred to in Permit No: DP24/0106B

REV	DATE	REVISION DESCRIPTION	ORIG	CKD	ENG	QA	APPD
B	13/06/25	REVISED 50%					
A	3/06/25	PRELIMINARY 50%					
REV	DATE	REVISION DESCRIPTION	ORIG	CKD	ENG	QA	APPD

PRELIMINARY
NOT FOR CONSTRUCTION



PH. 0432 822 094
 EMAIL:
 STEVE@ALLDRAFT.COM.AU



PROPOSED OZNAM HOUSE WALKWAYS C & R CONSTRUCTIONS

ISOMETRIC
 JOB NO. 25007

SHEET NO. A101

REV: B

FILE PATH: D:\OneDrive\1A DRAFTING\25007 C & R St Vincent Walkways\25007 C & R St Vincent.rvt

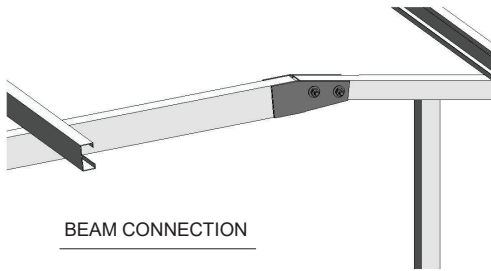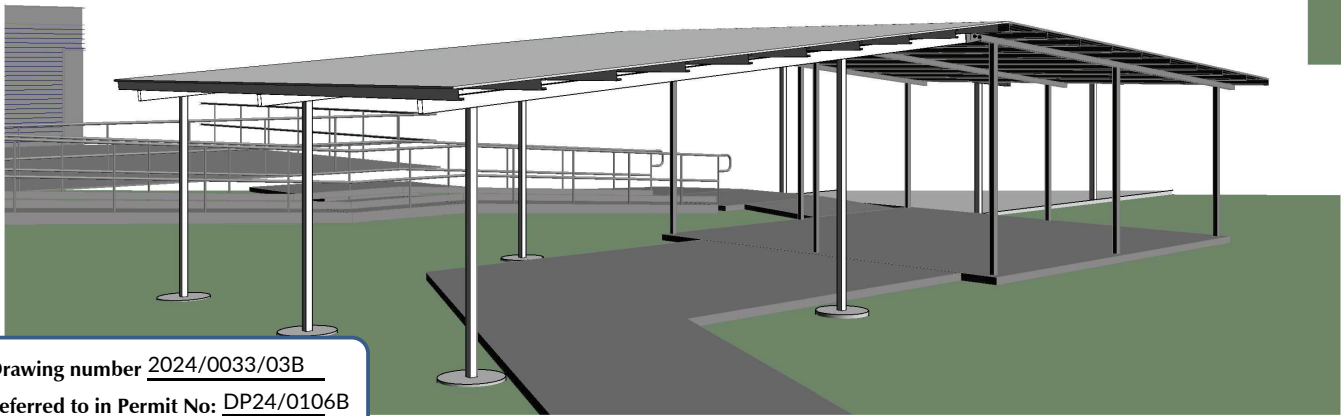

BEAM CONNECTION

Drawing number 2024/0033/03B
 Referred to in Permit No: DP24/0106B

REV	DATE	REVISION DESCRIPTION	ORIG	CKD	ENG	QA	APPD
B	13/06/25	REVISED 50%					
A	3/06/25	PRELIMINARY 50%					

PRELIMINARY
 NOT FOR CONSTRUCTION




PH. 0432 822 094
 EMAIL.
 STEVE@ALLDRAFT.COM.AU

PROPOSED OZNAM HOUSE WALKWAYS C & R CONSTRUCTIONS

ISOMETRIC
 JOB NO. 25007

SHEET NO. A101.1

REV: B

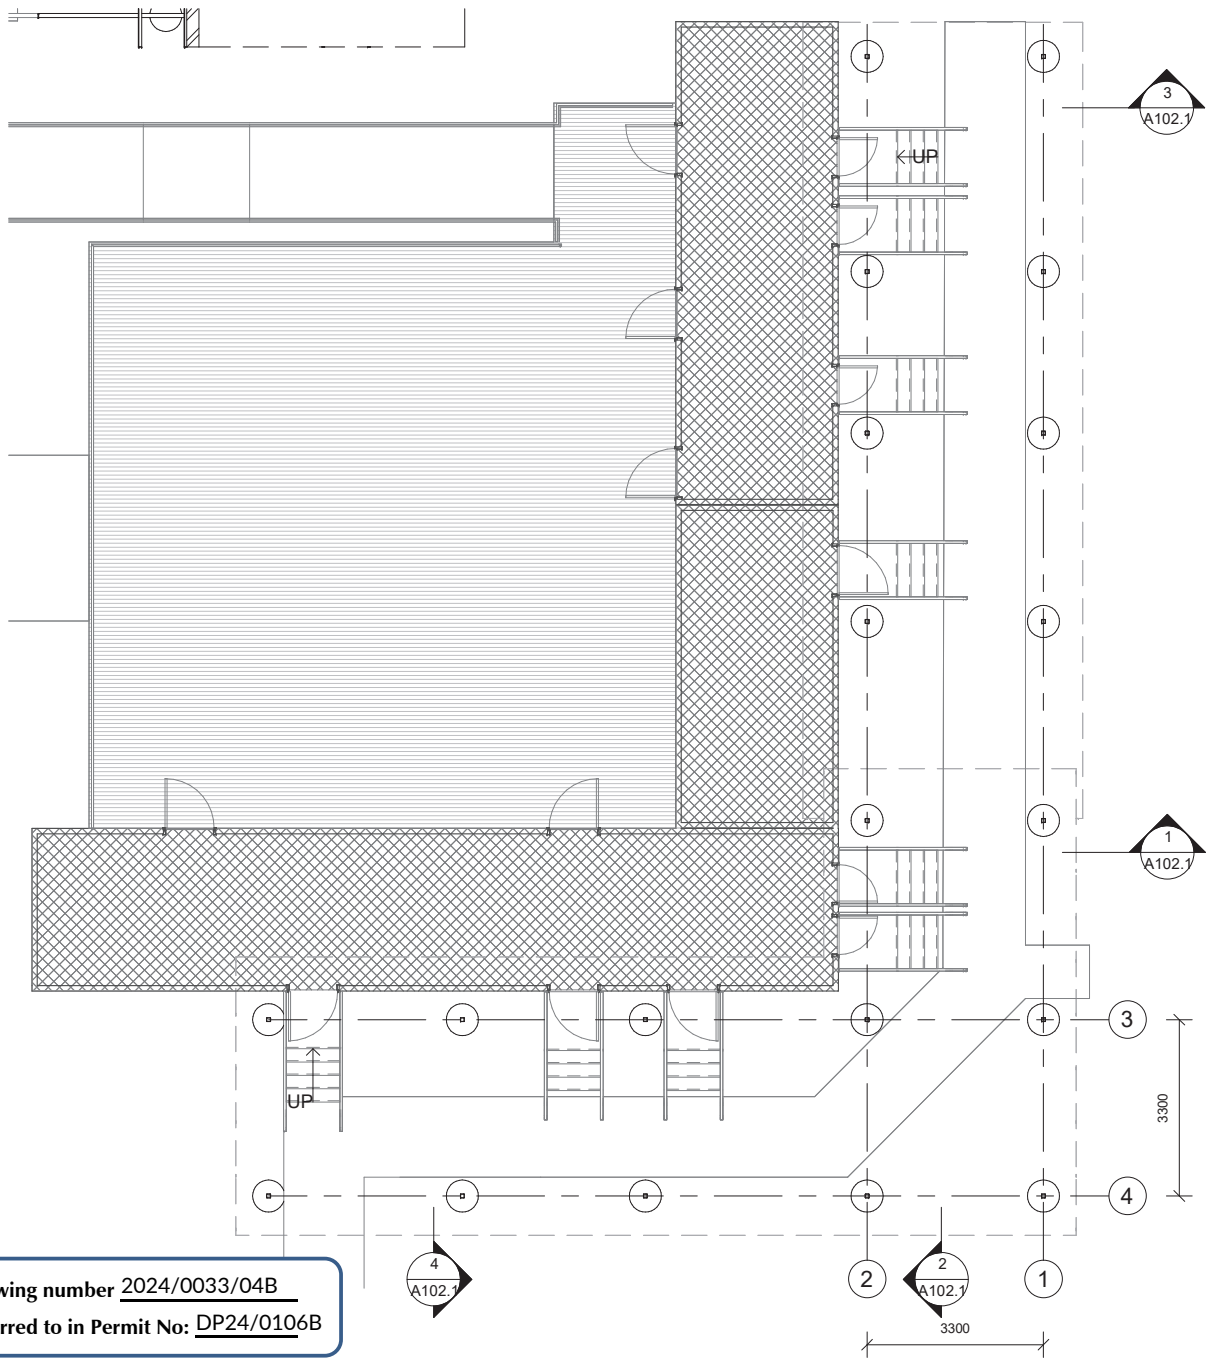

Drawing number 2024/0033/04B
Referred to in Permit No: DP24/0106B

PRELIMINARY
NOT FOR CONSTRUCTION



PH. 0432 822 094
EMAIL:
STEVE@ALLDRAFT.COM.AU


PROPOSED OZNAM HOUSE WALKWAYS C & R CONSTRUCTIONS

FLOOR PLAN REAR WALKWAY
JOB NO. 25007 SHEET NO. A102 REV: B


REV	DATE	REVISION DESCRIPTION	ORIG	CKD	ENG	QA	APPD
B	13/06/25	REVISED 50%					
A	3/06/25	PRELIMINARY 50%	SW				

SHEET: A3 SCALE: AS SHOWN @ A3


FILE PATH: D:\OneDrive\1A DRAFTING\25007 C & R St Vincent Walkways\25007 C & R St Vincent.rvt

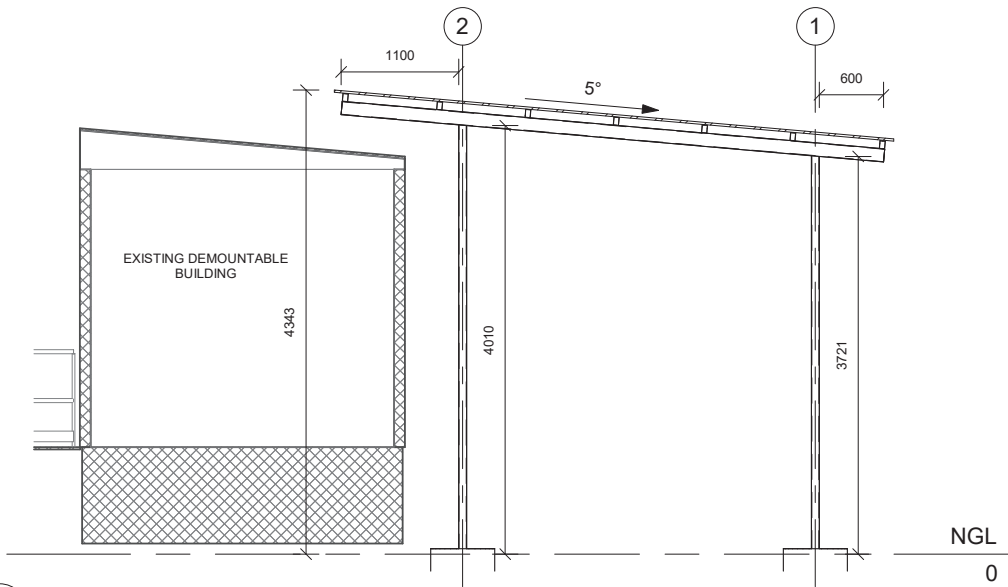


3
A102
TYPICAL SECTION 1
1 : 50

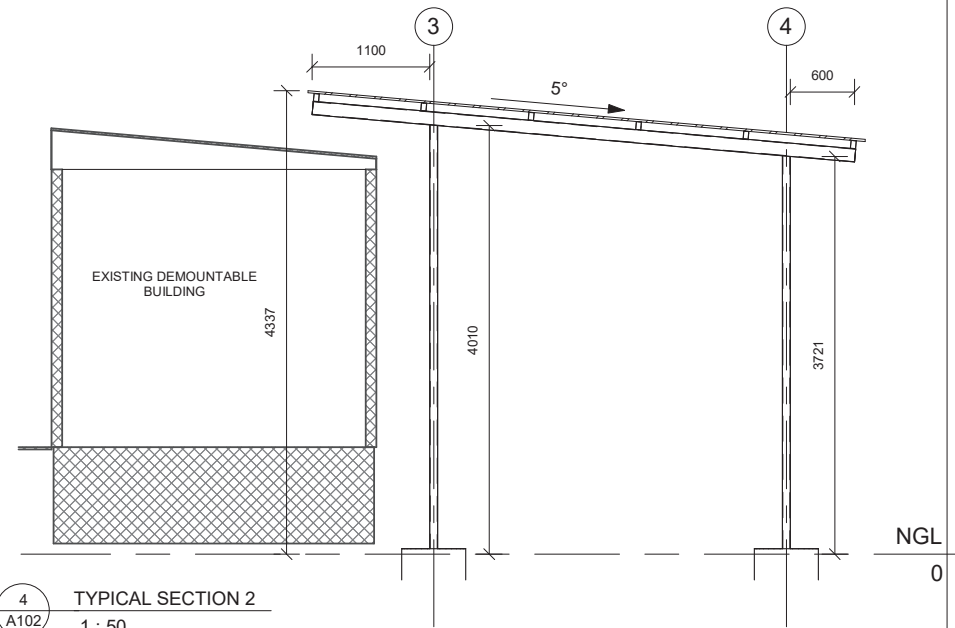

4
A102
TYPICAL SECTION 2
1 : 50

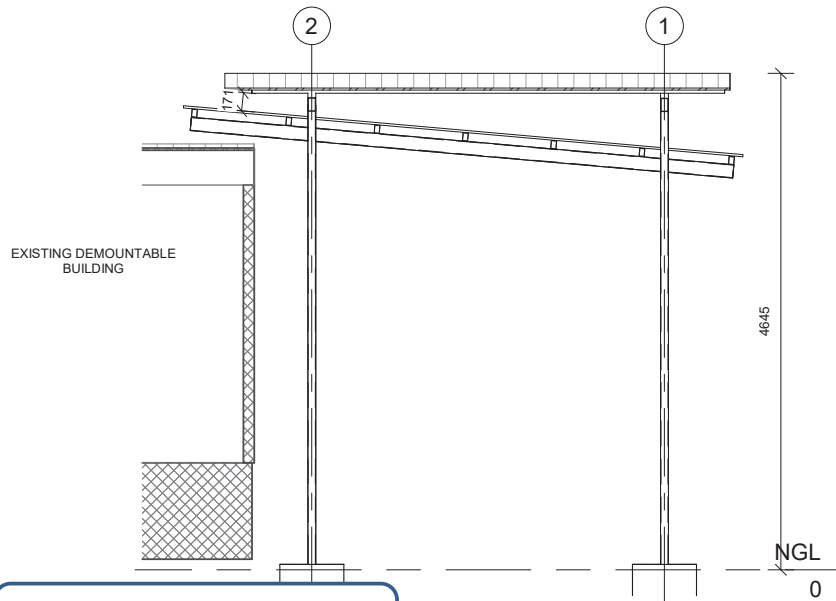

Drawing number 2024/0033/05B
Referred to in Permit No: DP24/0106B

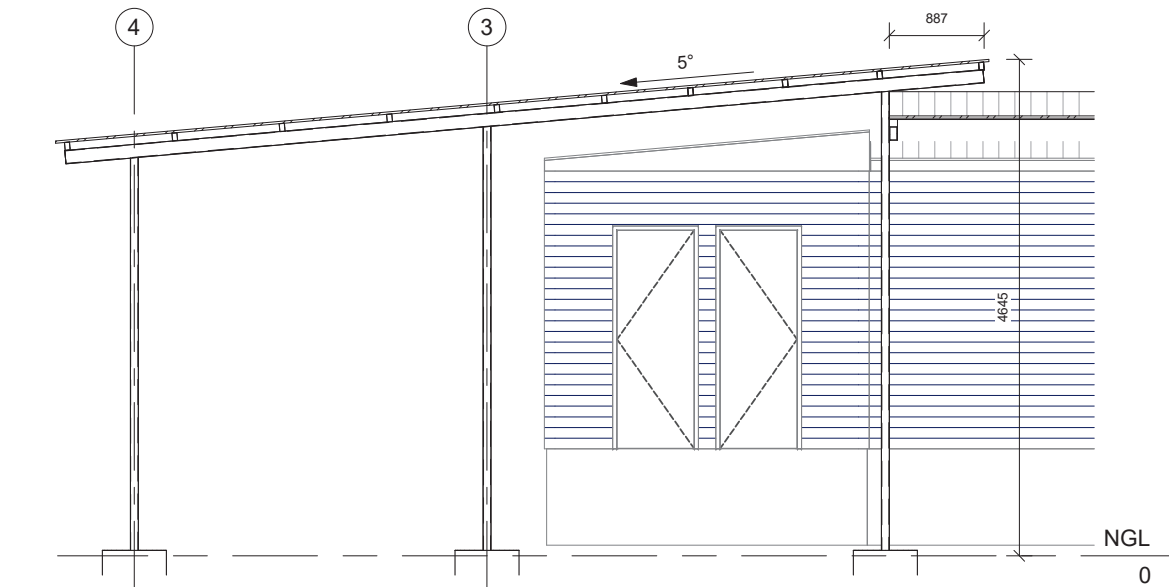

2
A102
TRANSITION SECTION 2
1 : 50

REV	DATE	REVISION DESCRIPTION	ORIG	CKD	ENG	QA	APPD
D	19/06/25	ROOF DIMENSIONS ADDED					
B	13/06/25	REVISED 50%					
A	3/06/25	PRELIMINARY 50%					

PRELIMINARY NOT FOR CONSTRUCTION	
SHEET: A3	SCALE: AS SHOWN @ A3




PH. 0432 822 094
EMAIL.
STEVE@ALLDRAFT.COM.AU

PROPOSED

OZNAM HOUSE WALKWAYS C & R CONSTRUCTIONS	
REAR WALKWAY SECTIONS	
JOB NO. 25007	SHEET NO. A102.1
REV: D	

FILE PATH: D:\OneDrive\1A DRAFTING\25007 C & R St Vincent Walkways\25007 C & R St Vincent.rvt

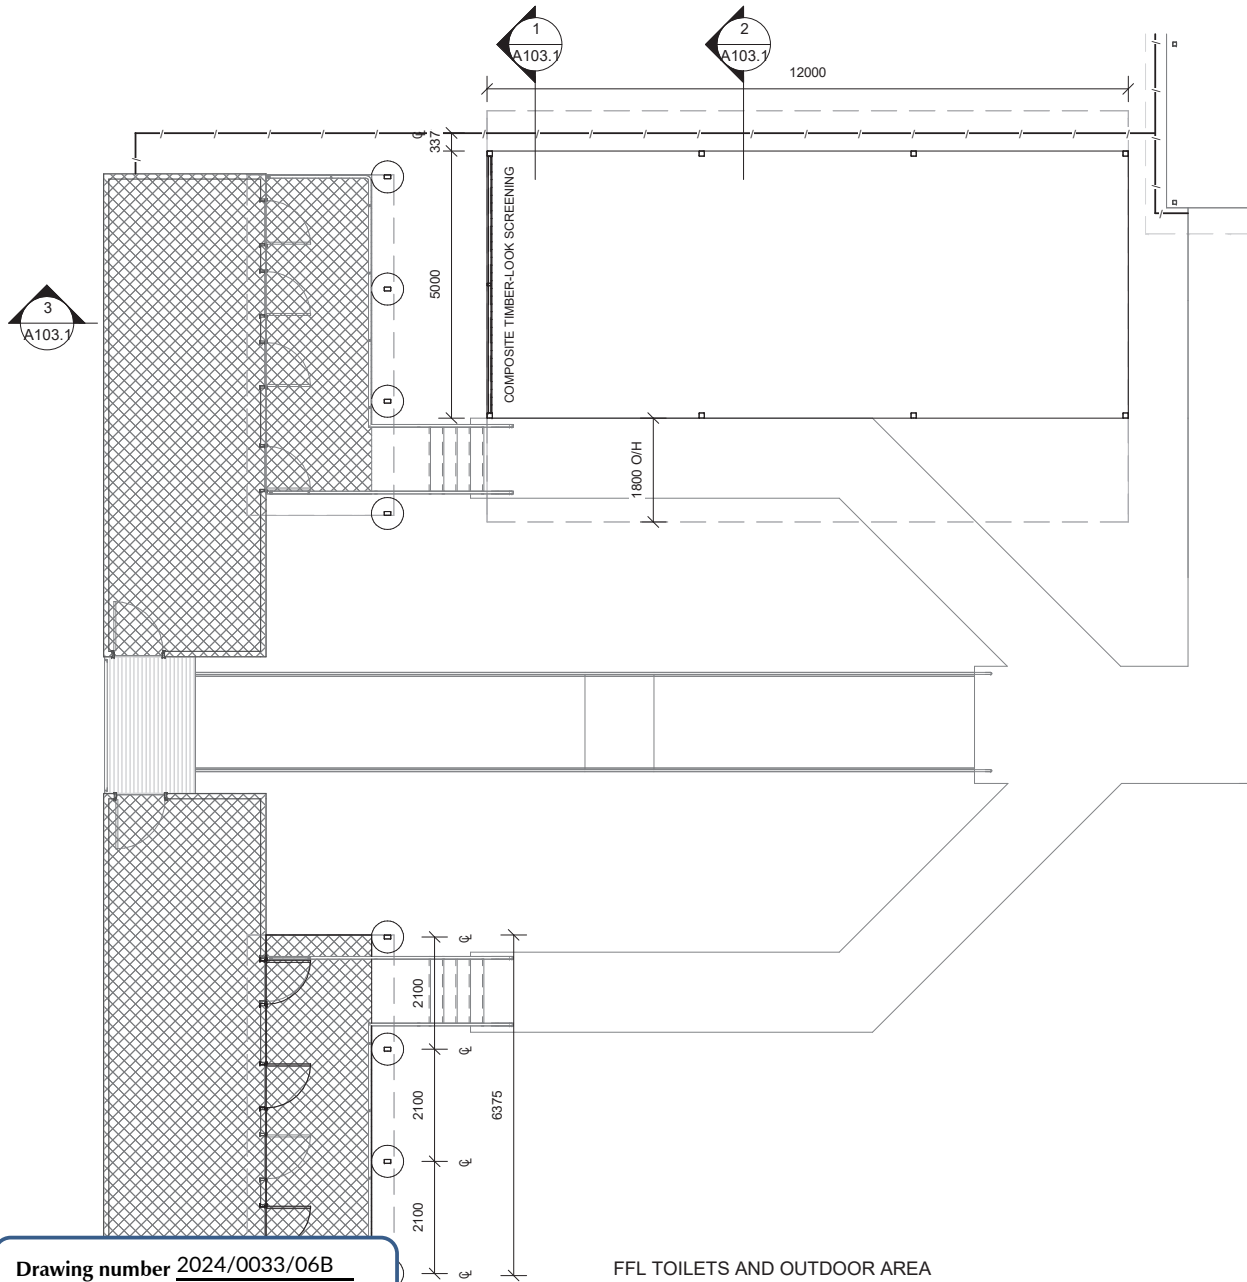

Drawing number 2024/0033/06B
Referred to in Permit No: DP24/0106B

FFL TOILETS AND OUTDOOR AREA
1 : 100


REV	DATE	REVISION DESCRIPTION	ORIG	CKD	ENG	QA	APPD
B	13/06/25	REVISED 50%					
A	3/06/25	PRELIMINARY 50%					

PRELIMINARY
NOT FOR CONSTRUCTION

allDRAFT
RESIDENTIAL COMMERCIAL 3D MODELLING


PH. 0432 822 094
EMAIL.
STEVE@ALLDRAFT.COM.AU

PROPOSED	OZNAM HOUSE WALKWAYS C & R CONSTRUCTIONS
FLOOR PLAN OUTDOOR AREA	
JOB NO. 25007	SHEET NO. A103
REV. B	

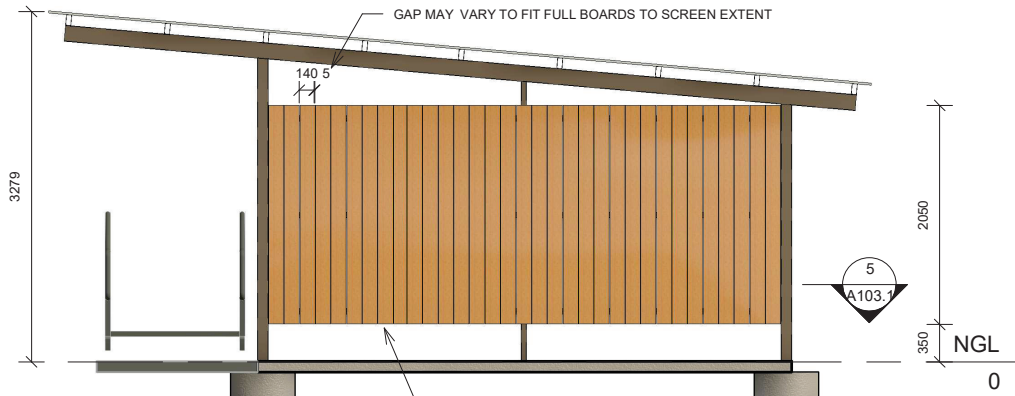

1 OUTDOOR SCREEN
A103 1 : 50


140 WIDE COMPOSITE WOOD-LOOK SCREENING

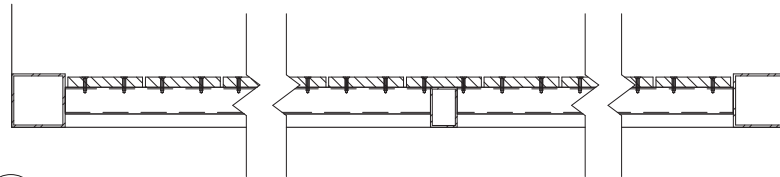


5 SCREEN SECTION
A103.1 1 : 10



Drawing number 2024/0033/07B
Referred to in Permit No: DP24/0106B

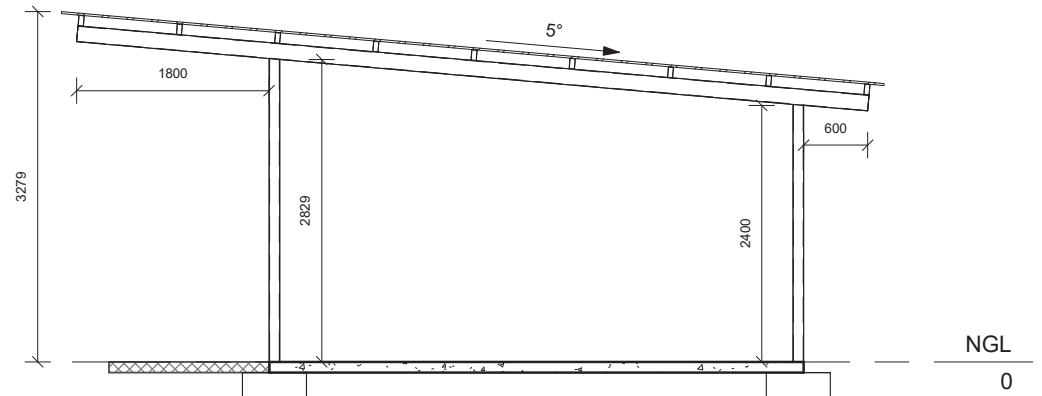

2 TYPICAL OUTDOOR SECTION
A103 1 : 50

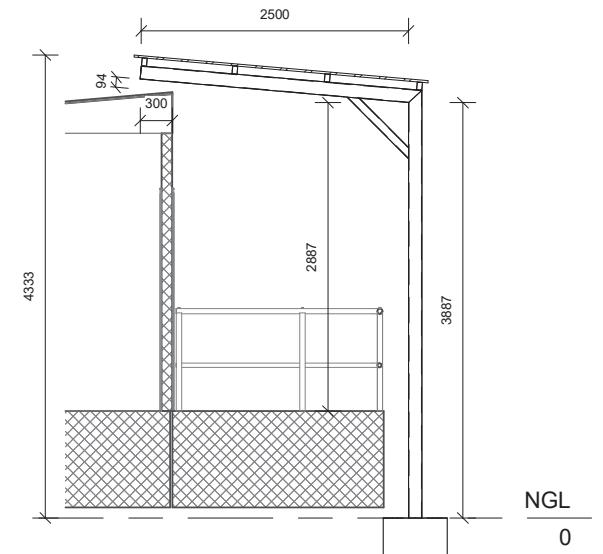

3 TOILET AWNING SECTION
A103 1 : 50

REV	DATE	REVISION DESCRIPTION	ORIG	CKD	ENG	QA	APPD
D	19/06/25	ROOF DIMENSIONS ADDED					
B	13/06/25	REVISED 50%					
A	3/06/25	PRELIMINARY 50%					

PRELIMINARY
NOT FOR CONSTRUCTION




PH. 0432 822 094
EMAIL.
STEVE@ALLDRAFT.COM.AU

PROPOSED OZNAM HOUSE WALKWAYS C & R CONSTRUCTIONS


OUTDOOR AREA SECTIONS
JOB NO. 25007 SHEET NO. A103.1 REV: D

FILE PATH: D:\OneDrive\1A DRAFTING\25007 C & R St Vincent Walkways\25007 C & R St Vincent.rvt

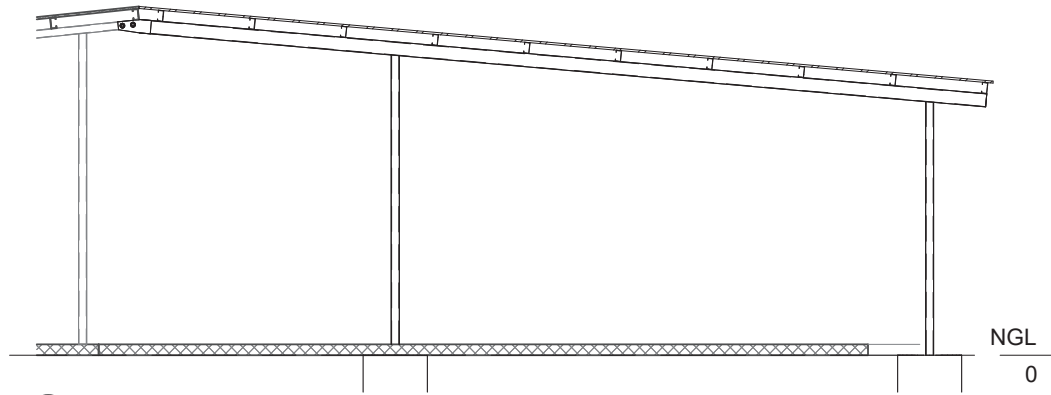


2
A104

PERGOLA SECTION 1
1 : 50

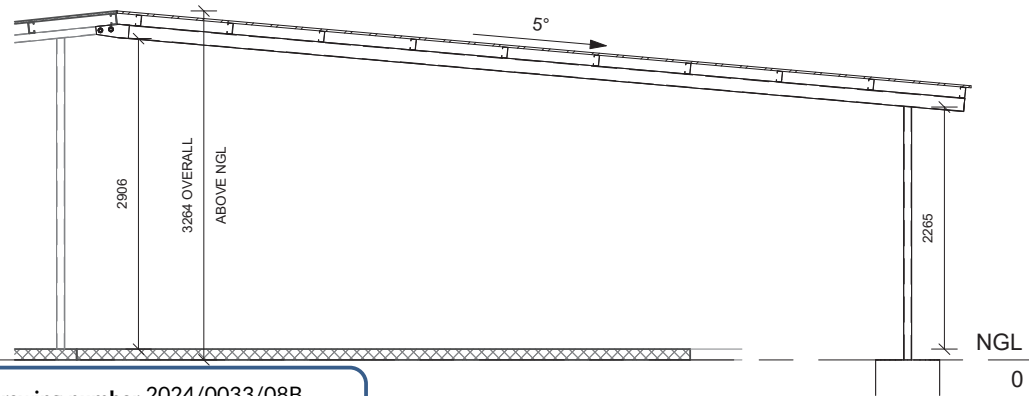

Drawing number 2024/0033/08B
Referred to in Permit No: DP24/0106B

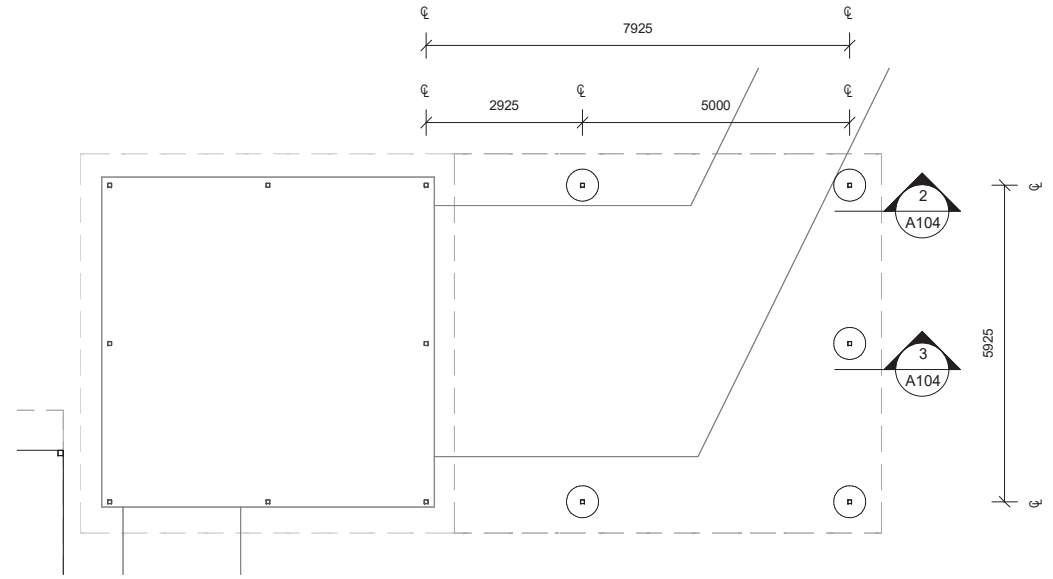

FFL PERGOLA
1 : 100

REV	DATE	REVISION DESCRIPTION	ORIG	CKD	ENG	QA	APPD
D	19/06/25	ROOF DIMENSIONS ADDED					
B	13/06/25	REVISED 50%					
A	3/06/25	PRELIMINARY 50%					

PRELIMINARY NOT FOR CONSTRUCTION	
SHEET: A3	SCALE: AS SHOWN @ A3



PH. 0432 822 094
EMAIL.
STEVE@ALLDRAFT.COM.AU

PROPOSED

OZNAM HOUSE WALKWAYS C & R CONSTRUCTIONS	
FLOOR PLAN PERGOLA	
JOB NO: 25007	SHEET NO: A104
REV: D	

FILE PATH: D:\OneDrive\1A DRAFTING\25007 C & R St Vincent Walkways\25007 C & R St Vincent.rvt