








**PART SITE PLAN - AREA A** (1:500 AT A1)

**PART SITE PLAN - AREA B** (1:500 AT A1)

**LEGEND**

-  NEW NBN PIT - TYPE 5.
-  NEW NBN PIT - TYPE 2.
-  NEW P100 PIPE.
-  NEW P50 PIPE.
-  NEW P20 PIPE.

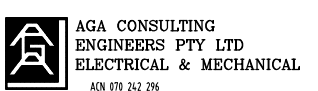


DRAWN  
KT  
DATE AUG 22  
DESIGNED  
AG  
DATE AUG 22  
DATE

**NBN Co**

BAYVIEW  
CONCEPT  
NBN CONCEPT (SHEET 1 OF 2)

| A          | ISSUED FOR REVIEW | 15-8-22 | AG    | AGA      |
|------------|-------------------|---------|-------|----------|
| No.        | DESCRIPTION       | DATE    | INIT. | COMPANY. |
| AMENDMENTS |                   |         |       |          |

|           |             |           |            |
|-----------|-------------|-----------|------------|
| SHEET No. | DRAWING No. | AMENDMENT | SHEET SIZE |
| N01 OF 2  | SKNBN01     | A         | A1         |

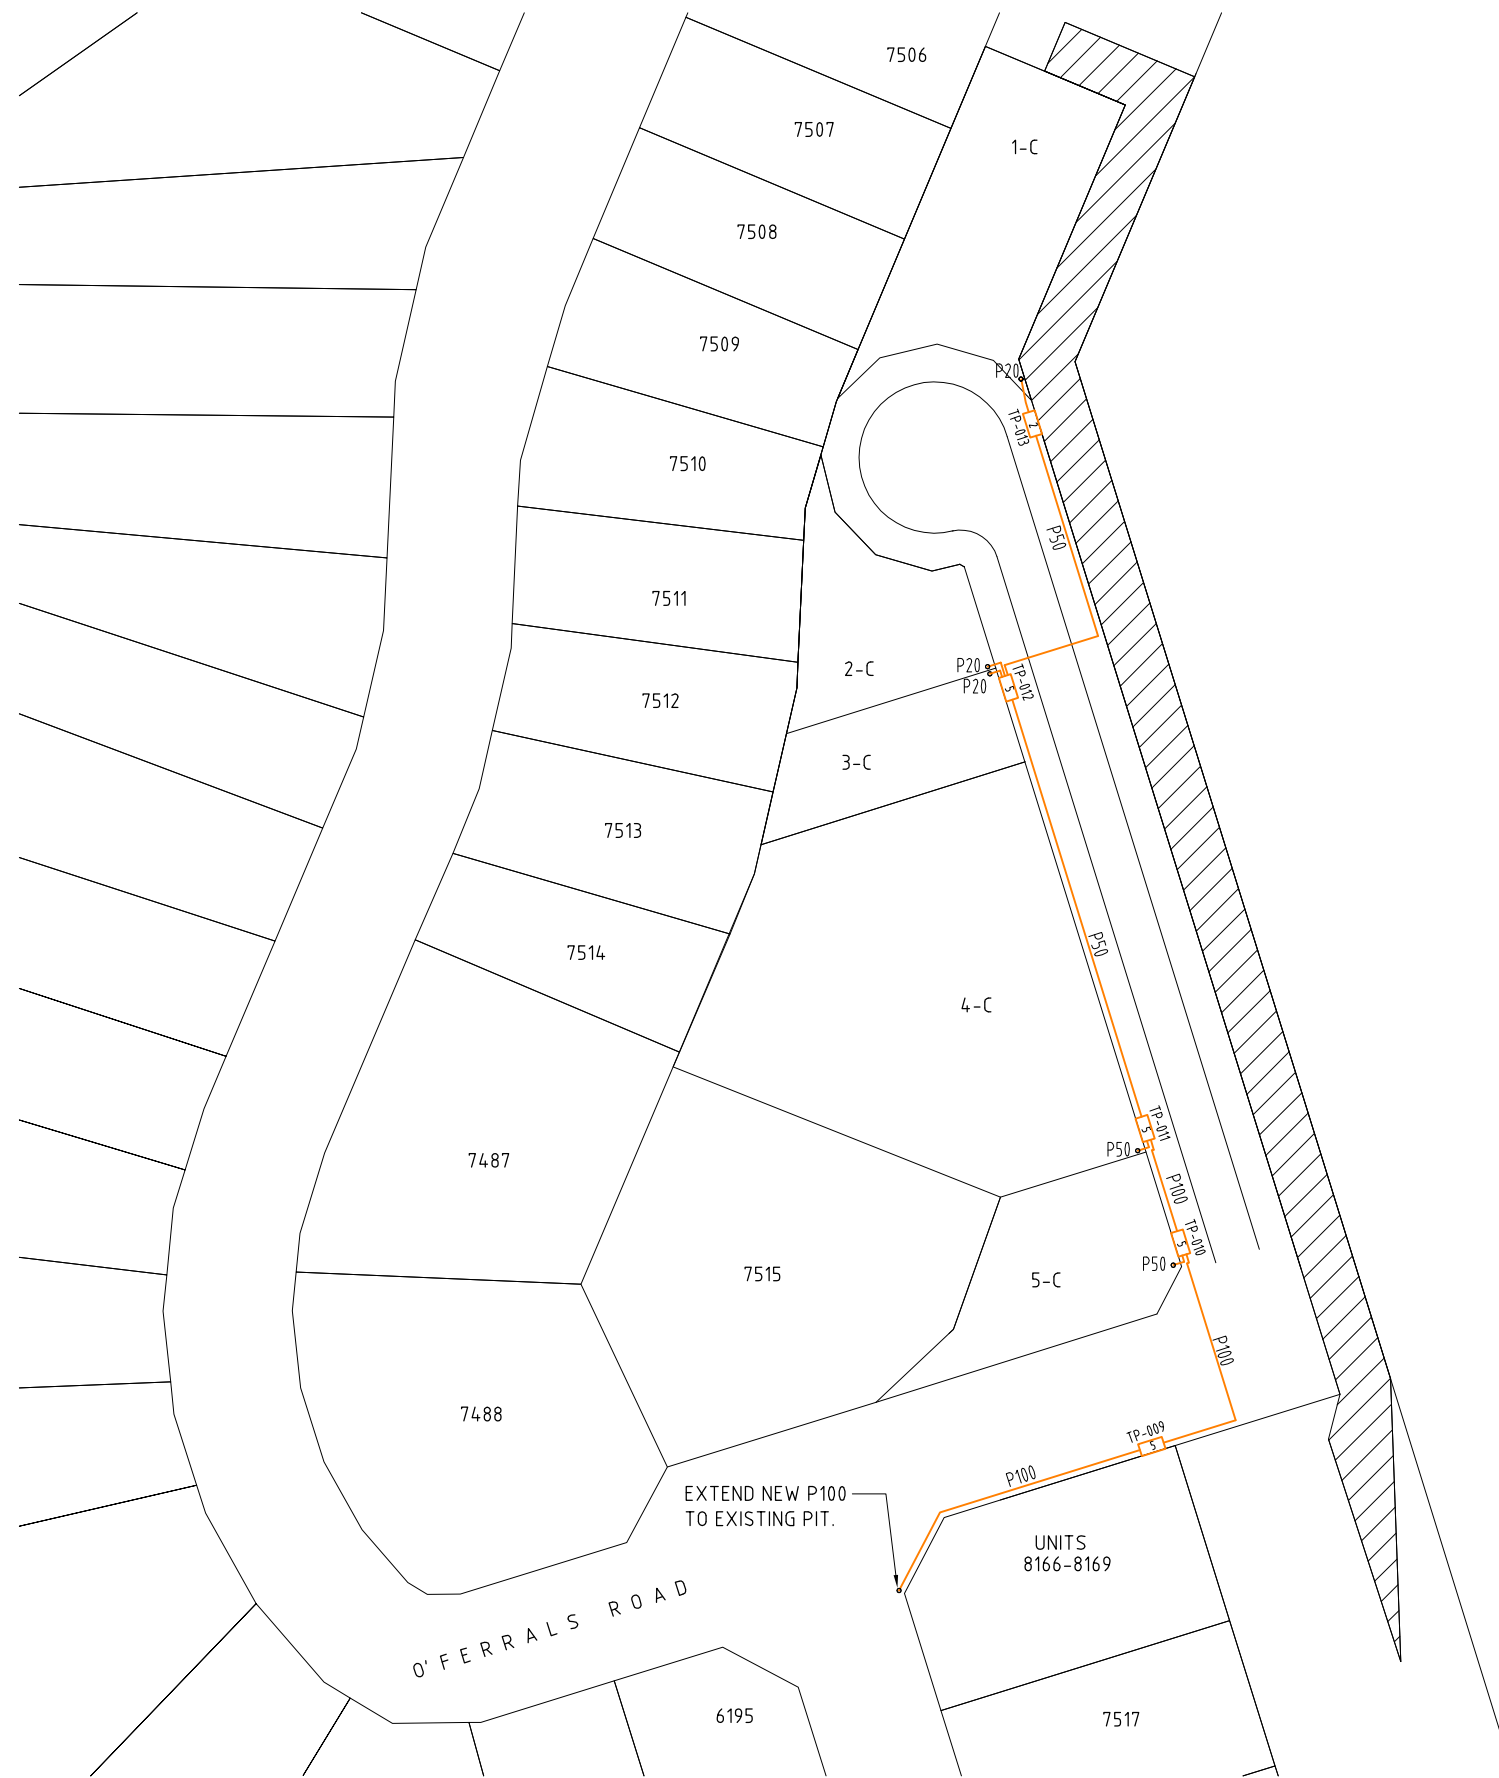

PART SITE PLAN - AREA C (1:500 AT A1)

| No.        | DESCRIPTION       | DATE    | INIT. | COMPANY. |
|------------|-------------------|---------|-------|----------|
| A          | ISSUED FOR REVIEW | 15-8-22 | AG    | AGA      |
| AMENDMENTS |                   |         |       |          |



GPO BOX 3097  
DARWIN NT 0801  
TELEPHONE: 08 89416582  
FACSIMILE: 08 89421400  
EMAIL: atekg@agaeng.com.au

|          |        |
|----------|--------|
| DRAWN    | KT     |
| DATE     | AUG 22 |
| DESIGNED | AG     |
| DATE     | AUG 22 |
| DATE     |        |

**NBN Co**

|  |           |            |  |
|--|-----------|------------|--|
| BAYVIEW<br>CONCEPT<br>NBN CONCEPT (SHEET 2 OF 2) |           |            |  |
| SHEET No.  | AMENDMENT | SHEET SIZE |  |
| N02 OF 2   | SKNBN02 A | A1         |  |