



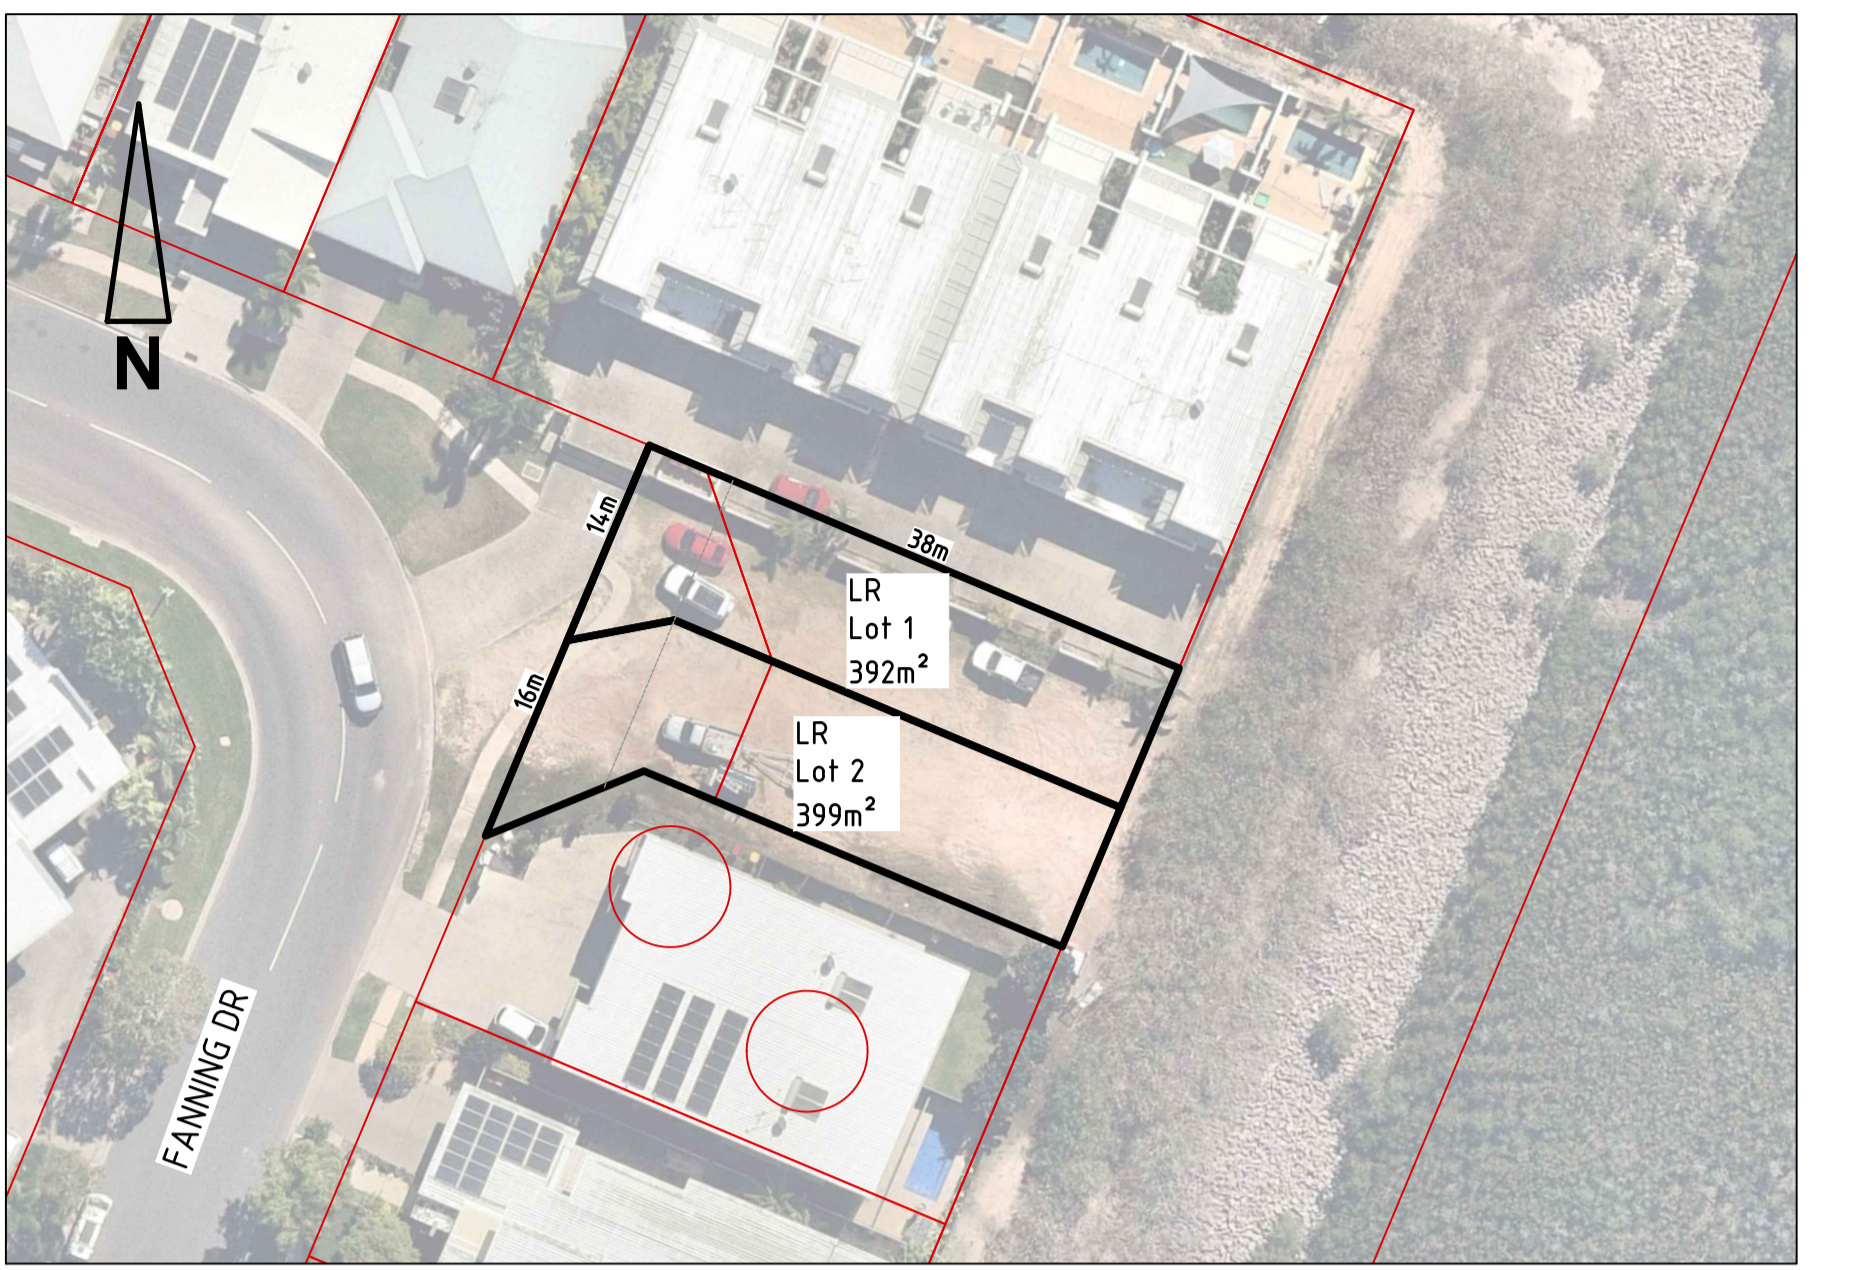

LOT A LAYOUT




LOT B LAYOUT

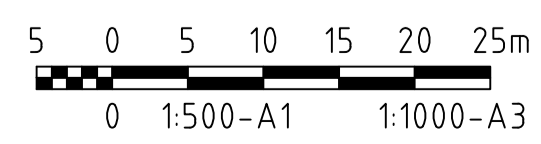

**byrne** CONSULTANTS  
 ABN 78 124 388 192  
 P.O.Box 43420 Casuarina NT 0811  
 Ph. 08 894.72476 Fax: 08 894.75098

DRAWN		TITLE			
SI		BAYVIEW SUBDIVISION			
DESIGNED		LOT A & B			
SI		SCALE	PROJECT No	DRAWING No	AMDT
		AS SHOWN	22007	SK001	A




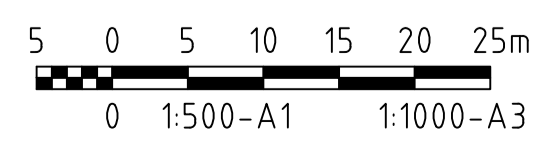

**byrne** CONSULTANTS  
 ABN 78 124 388 192  
 P.O.Box 43420 Casuarina NT 0811  
 Ph. 08 894.724.76 Fax: 08 894.75098


DRAWN		TITLE			
SI		BAYVIEW SUBDIVISION LOT C			
DESIGNED		SCALE	PROJECT No	DRAWING No	AMDT
SI		AS SHOWN	22008	SK002	A



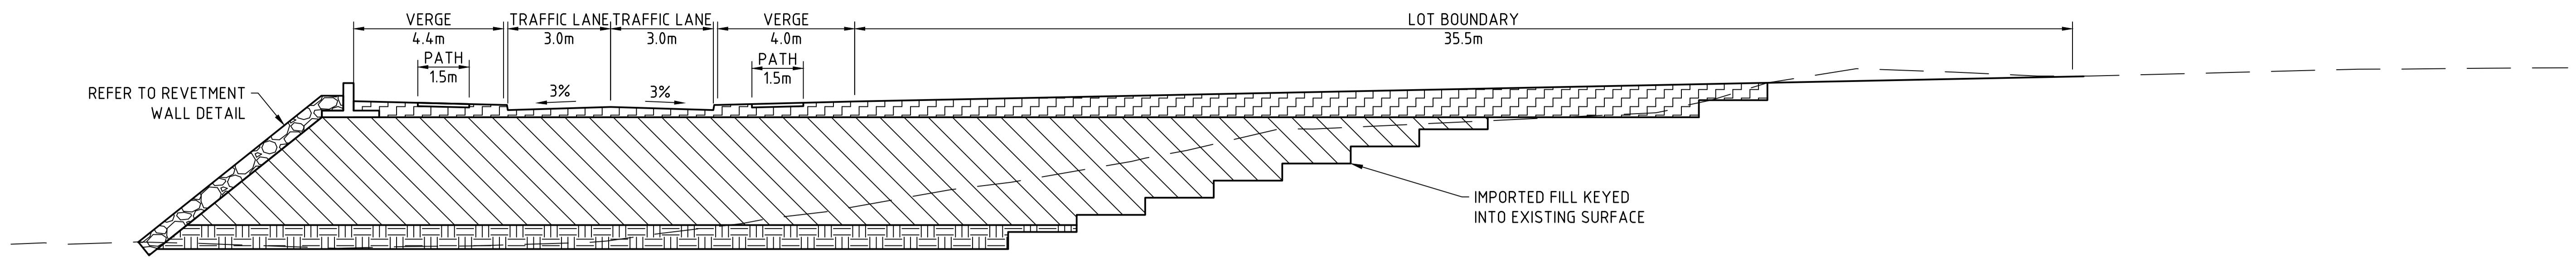


TYPICAL ROAD SECTION

SCALE 1:100

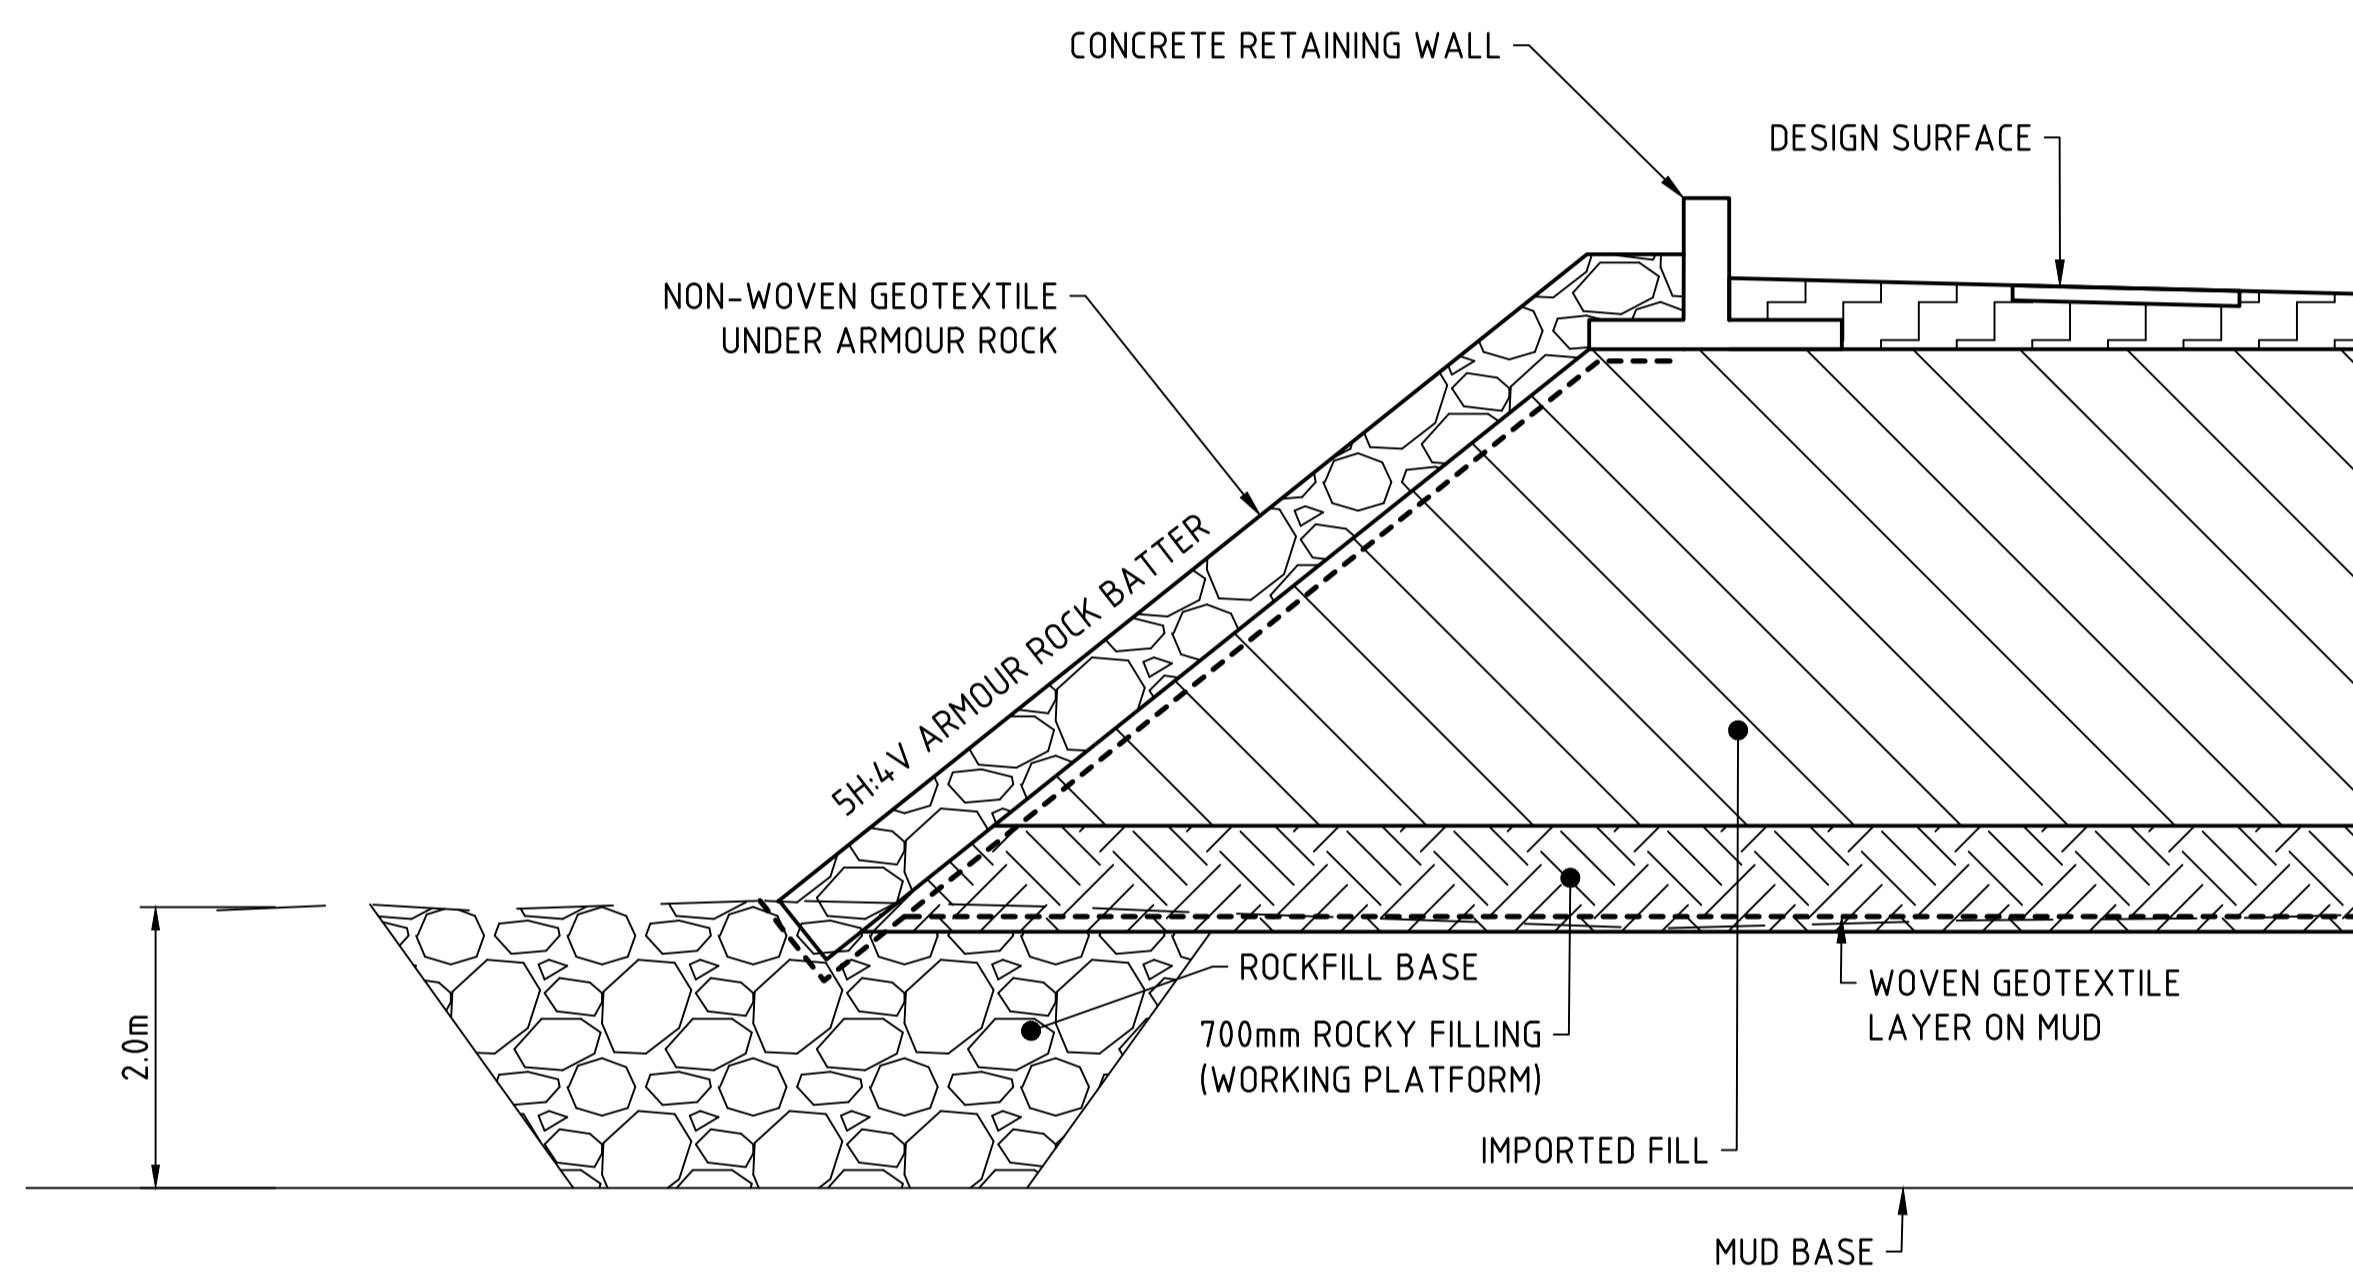

TYPICAL REVETMENT WALL DETAIL

SCALE 1:50

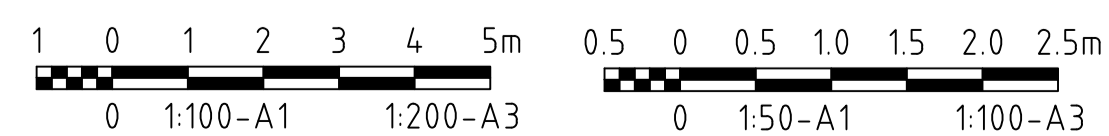

	ABN 78 124 388 192 P.O.Box 43420 Casuarina NT 0811 Ph. 08 894 724 76 Fax: 08 894 75098		TITLE BAYVIEW SUBDIVISION LOT A & C TYPICAL SITE SECTIONS	
	DRAWN BM	SCALE AS SHOWN	PROJECT No 22007	DRAWING No SK012
DESIGNED ET				