


LEGEND	
COMMUNICATIONS	
	Cables underground
DRAINAGE	
	Pit
	Pipe underground
ELECTRICITY	
	Cables underground
SEWERAGE	
	Manhole
	Pipe underground
	Vacuum pipe
WATER SUPPLY	
	Bore / well
	Pipe below ground
ROAD	
	Driveway
	Available carparking

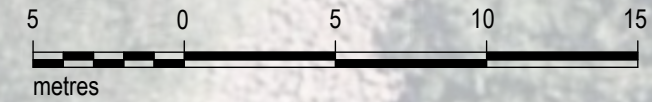

eja
 earl james & associates

SURVEY & PLANNING CONSULTANTS
 10 HARVEY STREET
 DARWIN NT 0801

PH. (08) 8981 2494
 FAX. (08) 8981 5205
 darwin@eja.com.au
 www.eja.com.au

**AREA B, PART OF LOTD 5988 AND 7433
 TOWN OF DARWIN**

DRIVEWAYS

Client: **DOVER INVESTMENT**

Scale: 1:250 (A3)	Datum:
Licensed Surveyor:	Date:
Drawn by: LC	Drawing No:
Date: 17/11/2022	22/8093/34B
Cad File: 8093-34.DWG	SHEET 2 OF 3