


SMITH STREET CONCEPT PLAN OPTION 01

1:500@A1

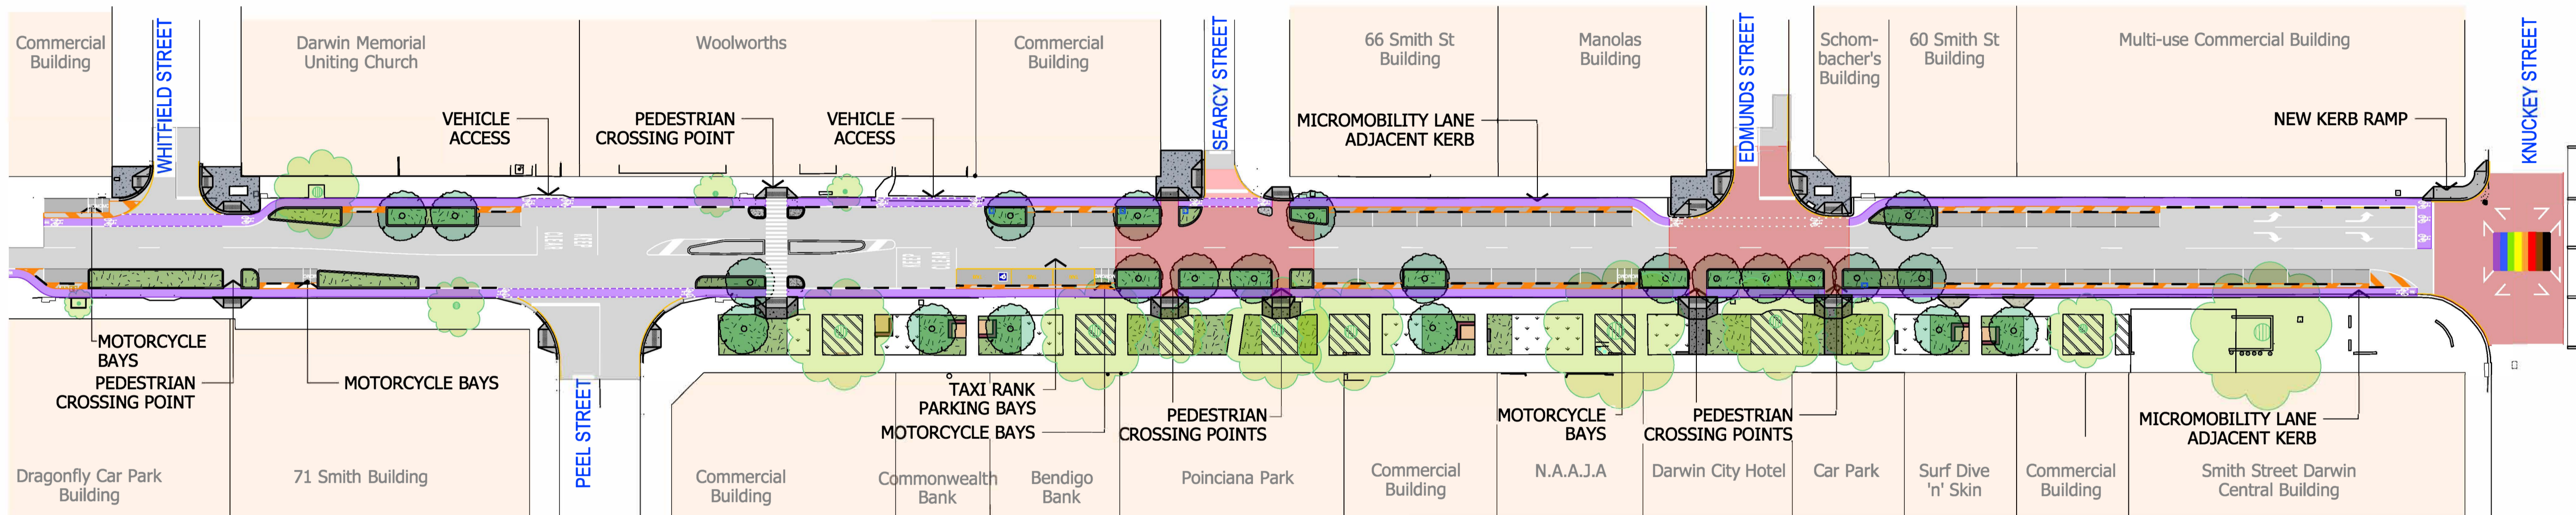


SMITH STREET CONCEPT PLAN OPTION 02


1:500@A1

- LEGEND**
- EXISTING TREE Retain & Protect
 - PROPOSED TREE
 - EXISTING GRASS
 - EXISTING GARDEN BED
 - NEW GARDEN BED
 - NEW CONCRETE PAVEMENT
 - SEATING POCKET Feature pavement & Seating Wall
 - PARKING BAY
 - TRAFFIC ADJACENT MICROMOBILITY LANE
 - KERB ADJACENT MICROMOBILITY LANE
 - SAFETY STRIP
 - GAP KERB
 - NEW KERB RAMP
 - INTERSECTION ARTWORK

NOTE :
 Fairylights on the Existing Trees.
 Mountable Lighting on Seating Walls & Existing Benches

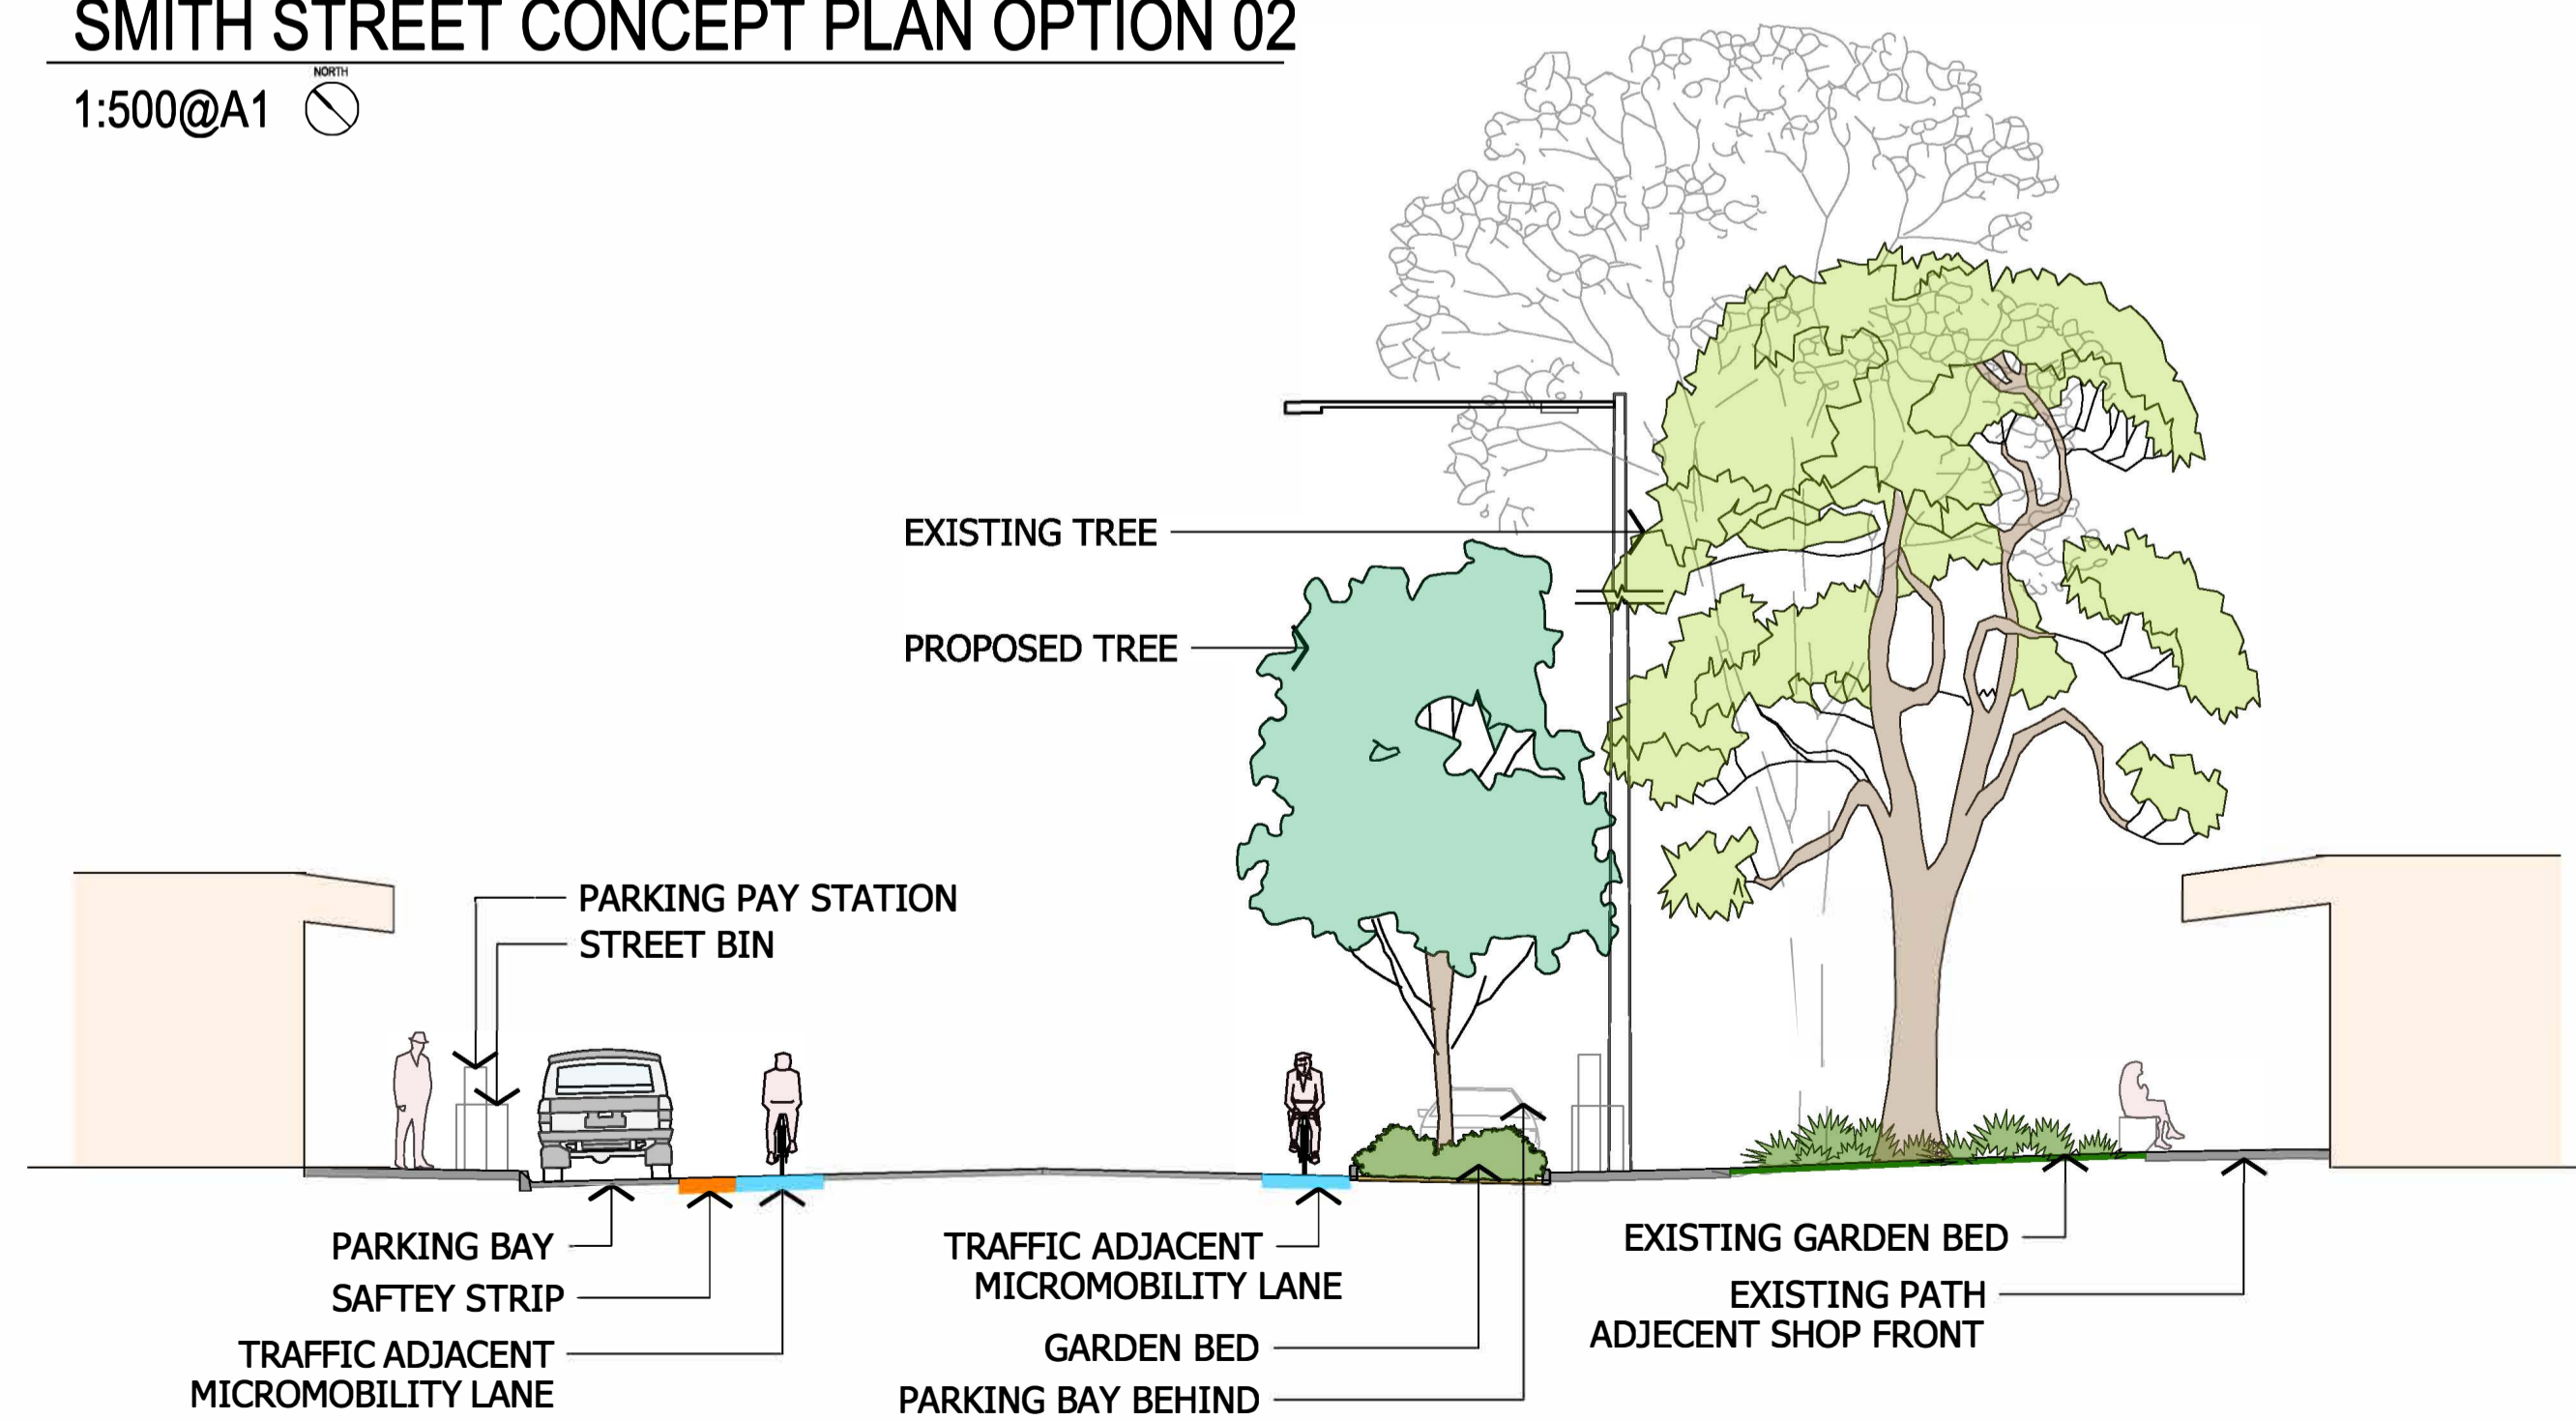

TYPICAL STREET SECTION OPTION 1 1:100@A1

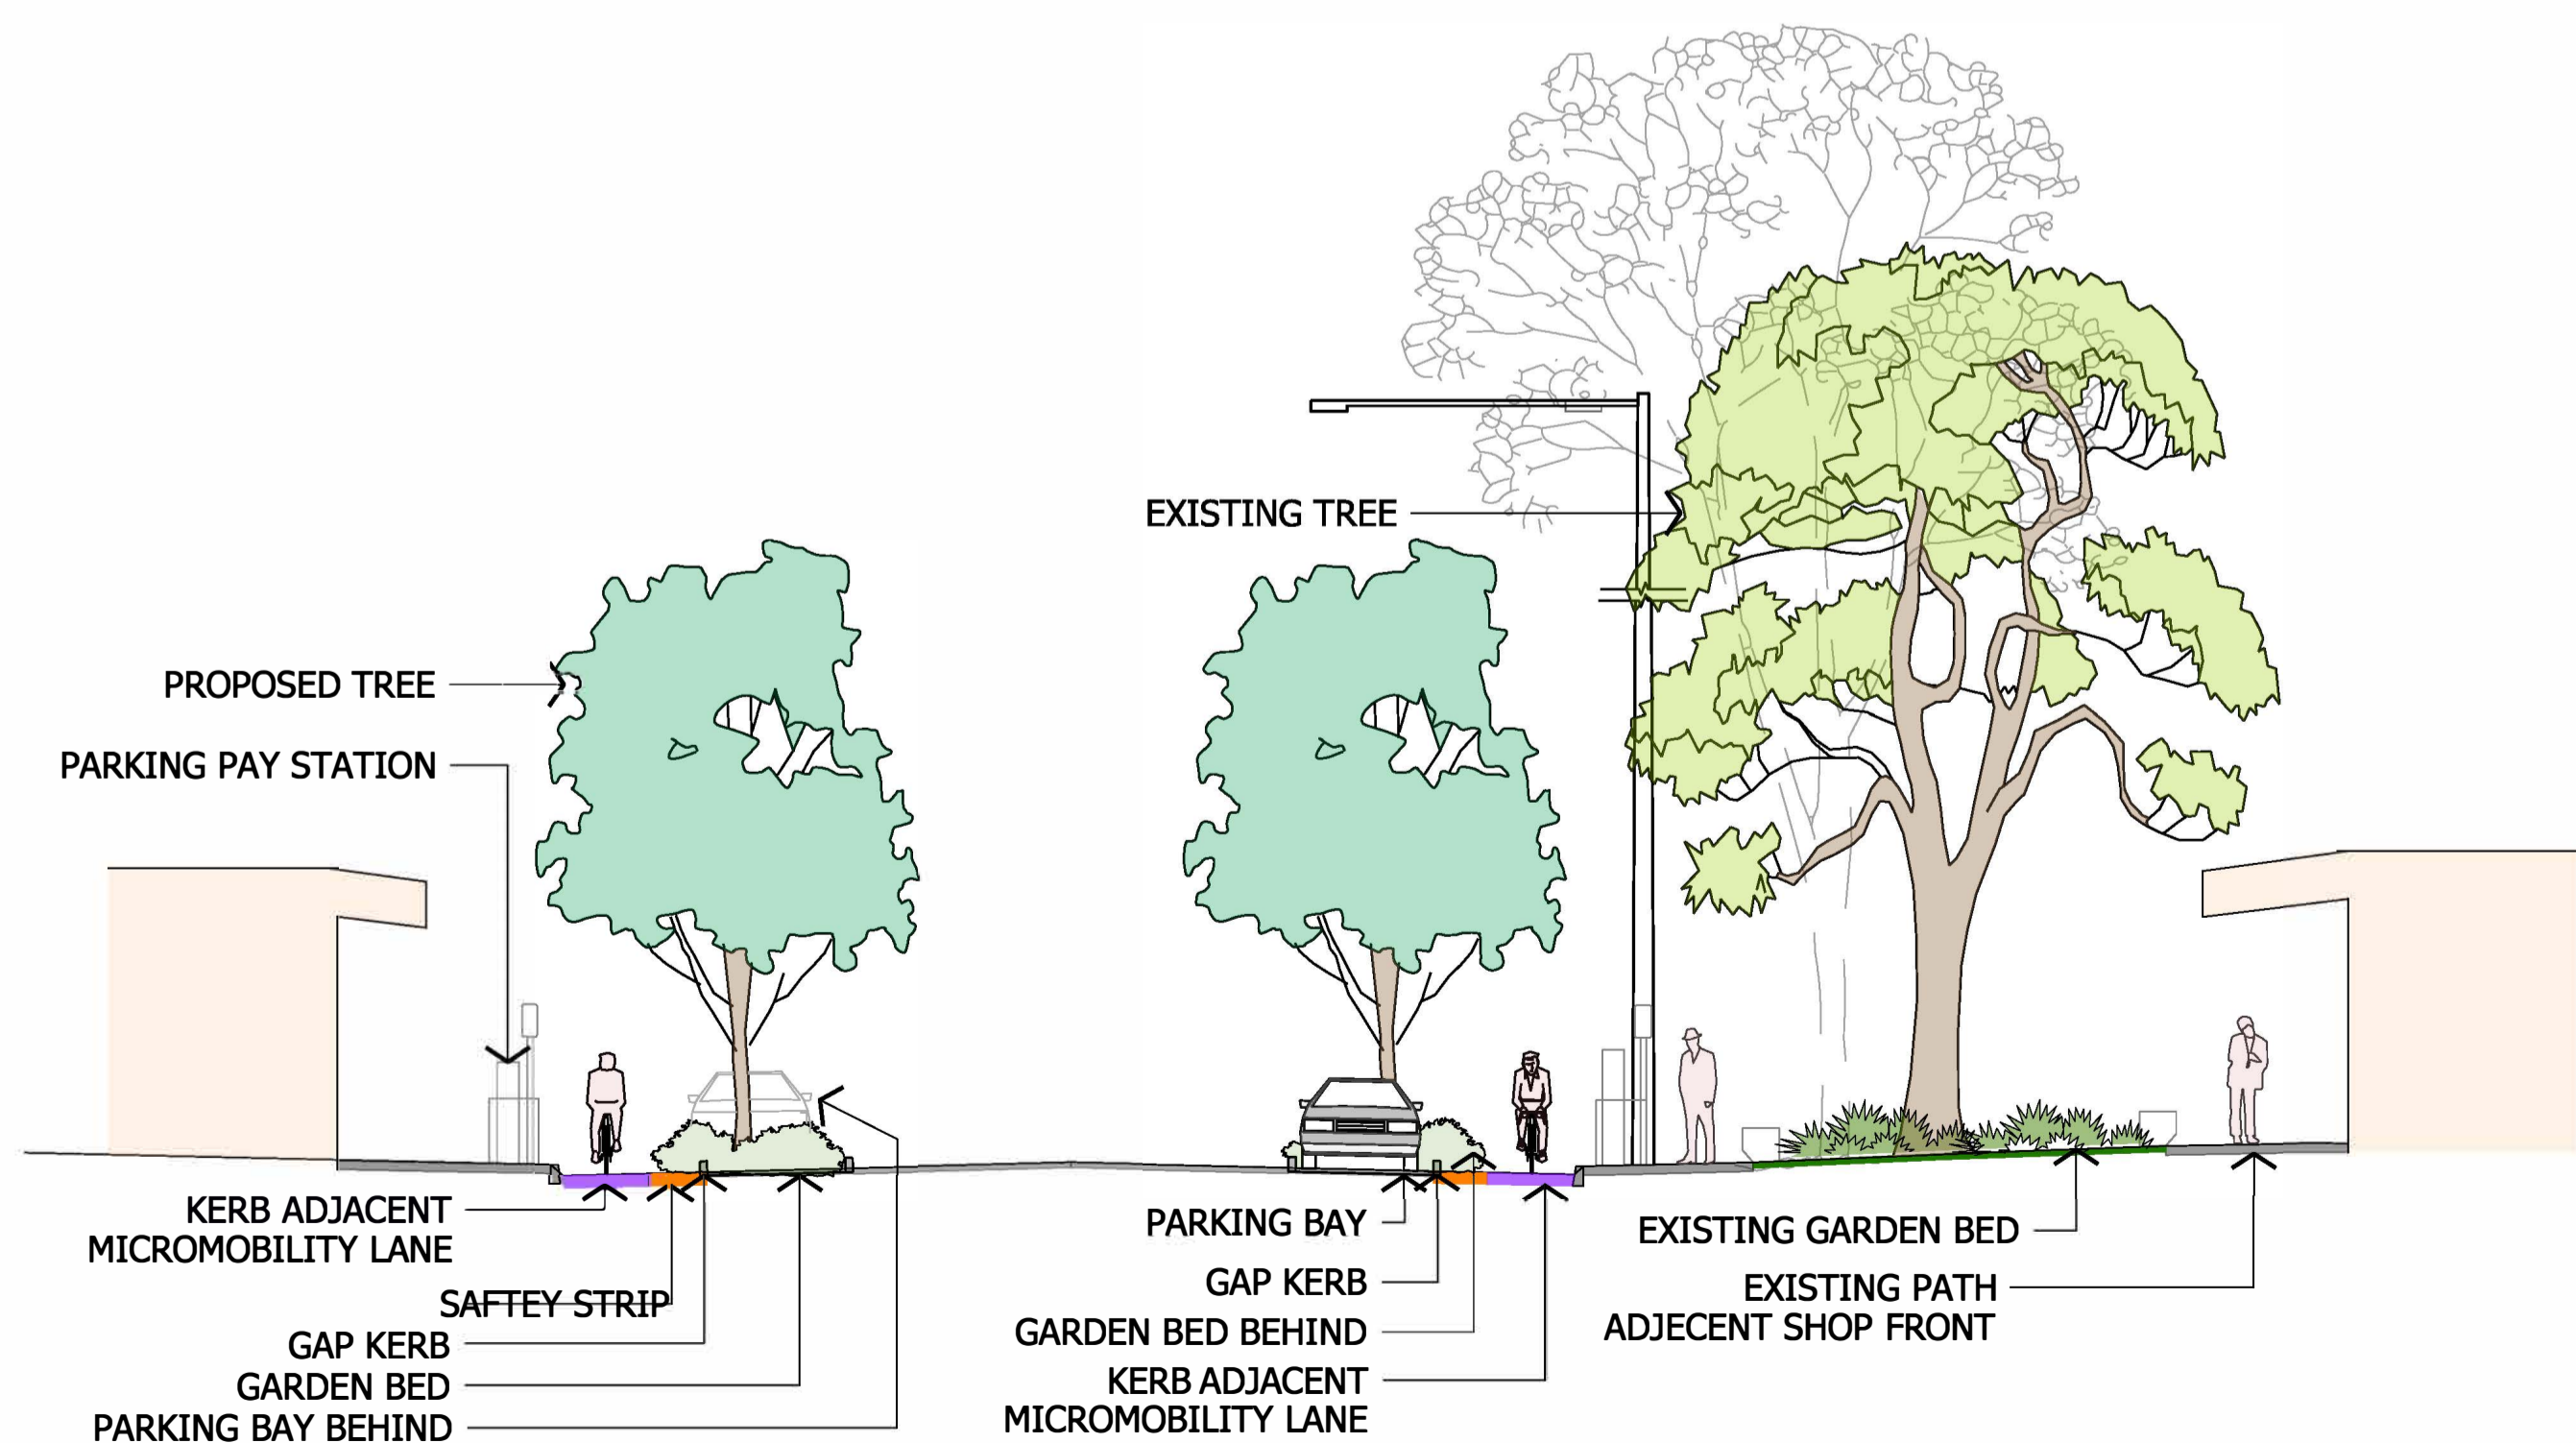

TYPICAL STREET SECTION OPTION 2 1:100@A1