

Area A
Refer to plan 8093/27 for details


Area B
Refer to plan 8093/28 for details

Area C
Refer to plan 8093/29 for details



LOCATION DIAGRAM
Not to Scale

Note
Easements should be confirmed with the current Certificate of Title
Areas and dimensions are subject to survey
Aerial image obtained from Nearmap, dated 02/05/2022
Aerial image is shown for background information only and is not rectified or accurately positioned
--- denotes existing boundary

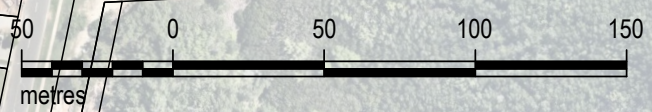

eja
earl james & associates

SURVEY & PLANNING CONSULTANTS
10 HARVEY STREET
DARWIN NT 0801
PH. (08) 8981 2494
FAX. (08) 8981 5205
darwin@eja.com.au
www.eja.com.au

LOTS 5988 AND 7433
TOWN OF DARWIN
DEVELOPMENT APPLICATION
Client: **DOVER INVESTMENTS**

Scale: 1:2000 (A3)
Datum:
Licensed Surveyor:
Date:
Drawn by: LC
Date: 29/09/2022
Cad File: 8093-26.DWG

Drawing No:
22/8093/26