


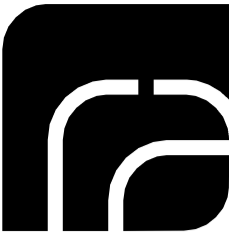


SITE PLAN - GROUND FLOOR

1:1 50 @ A1, 1:3 00 @ A3



SITE PLAN - LEVEL 1



1:150 @ A1, 1:300 @ A3

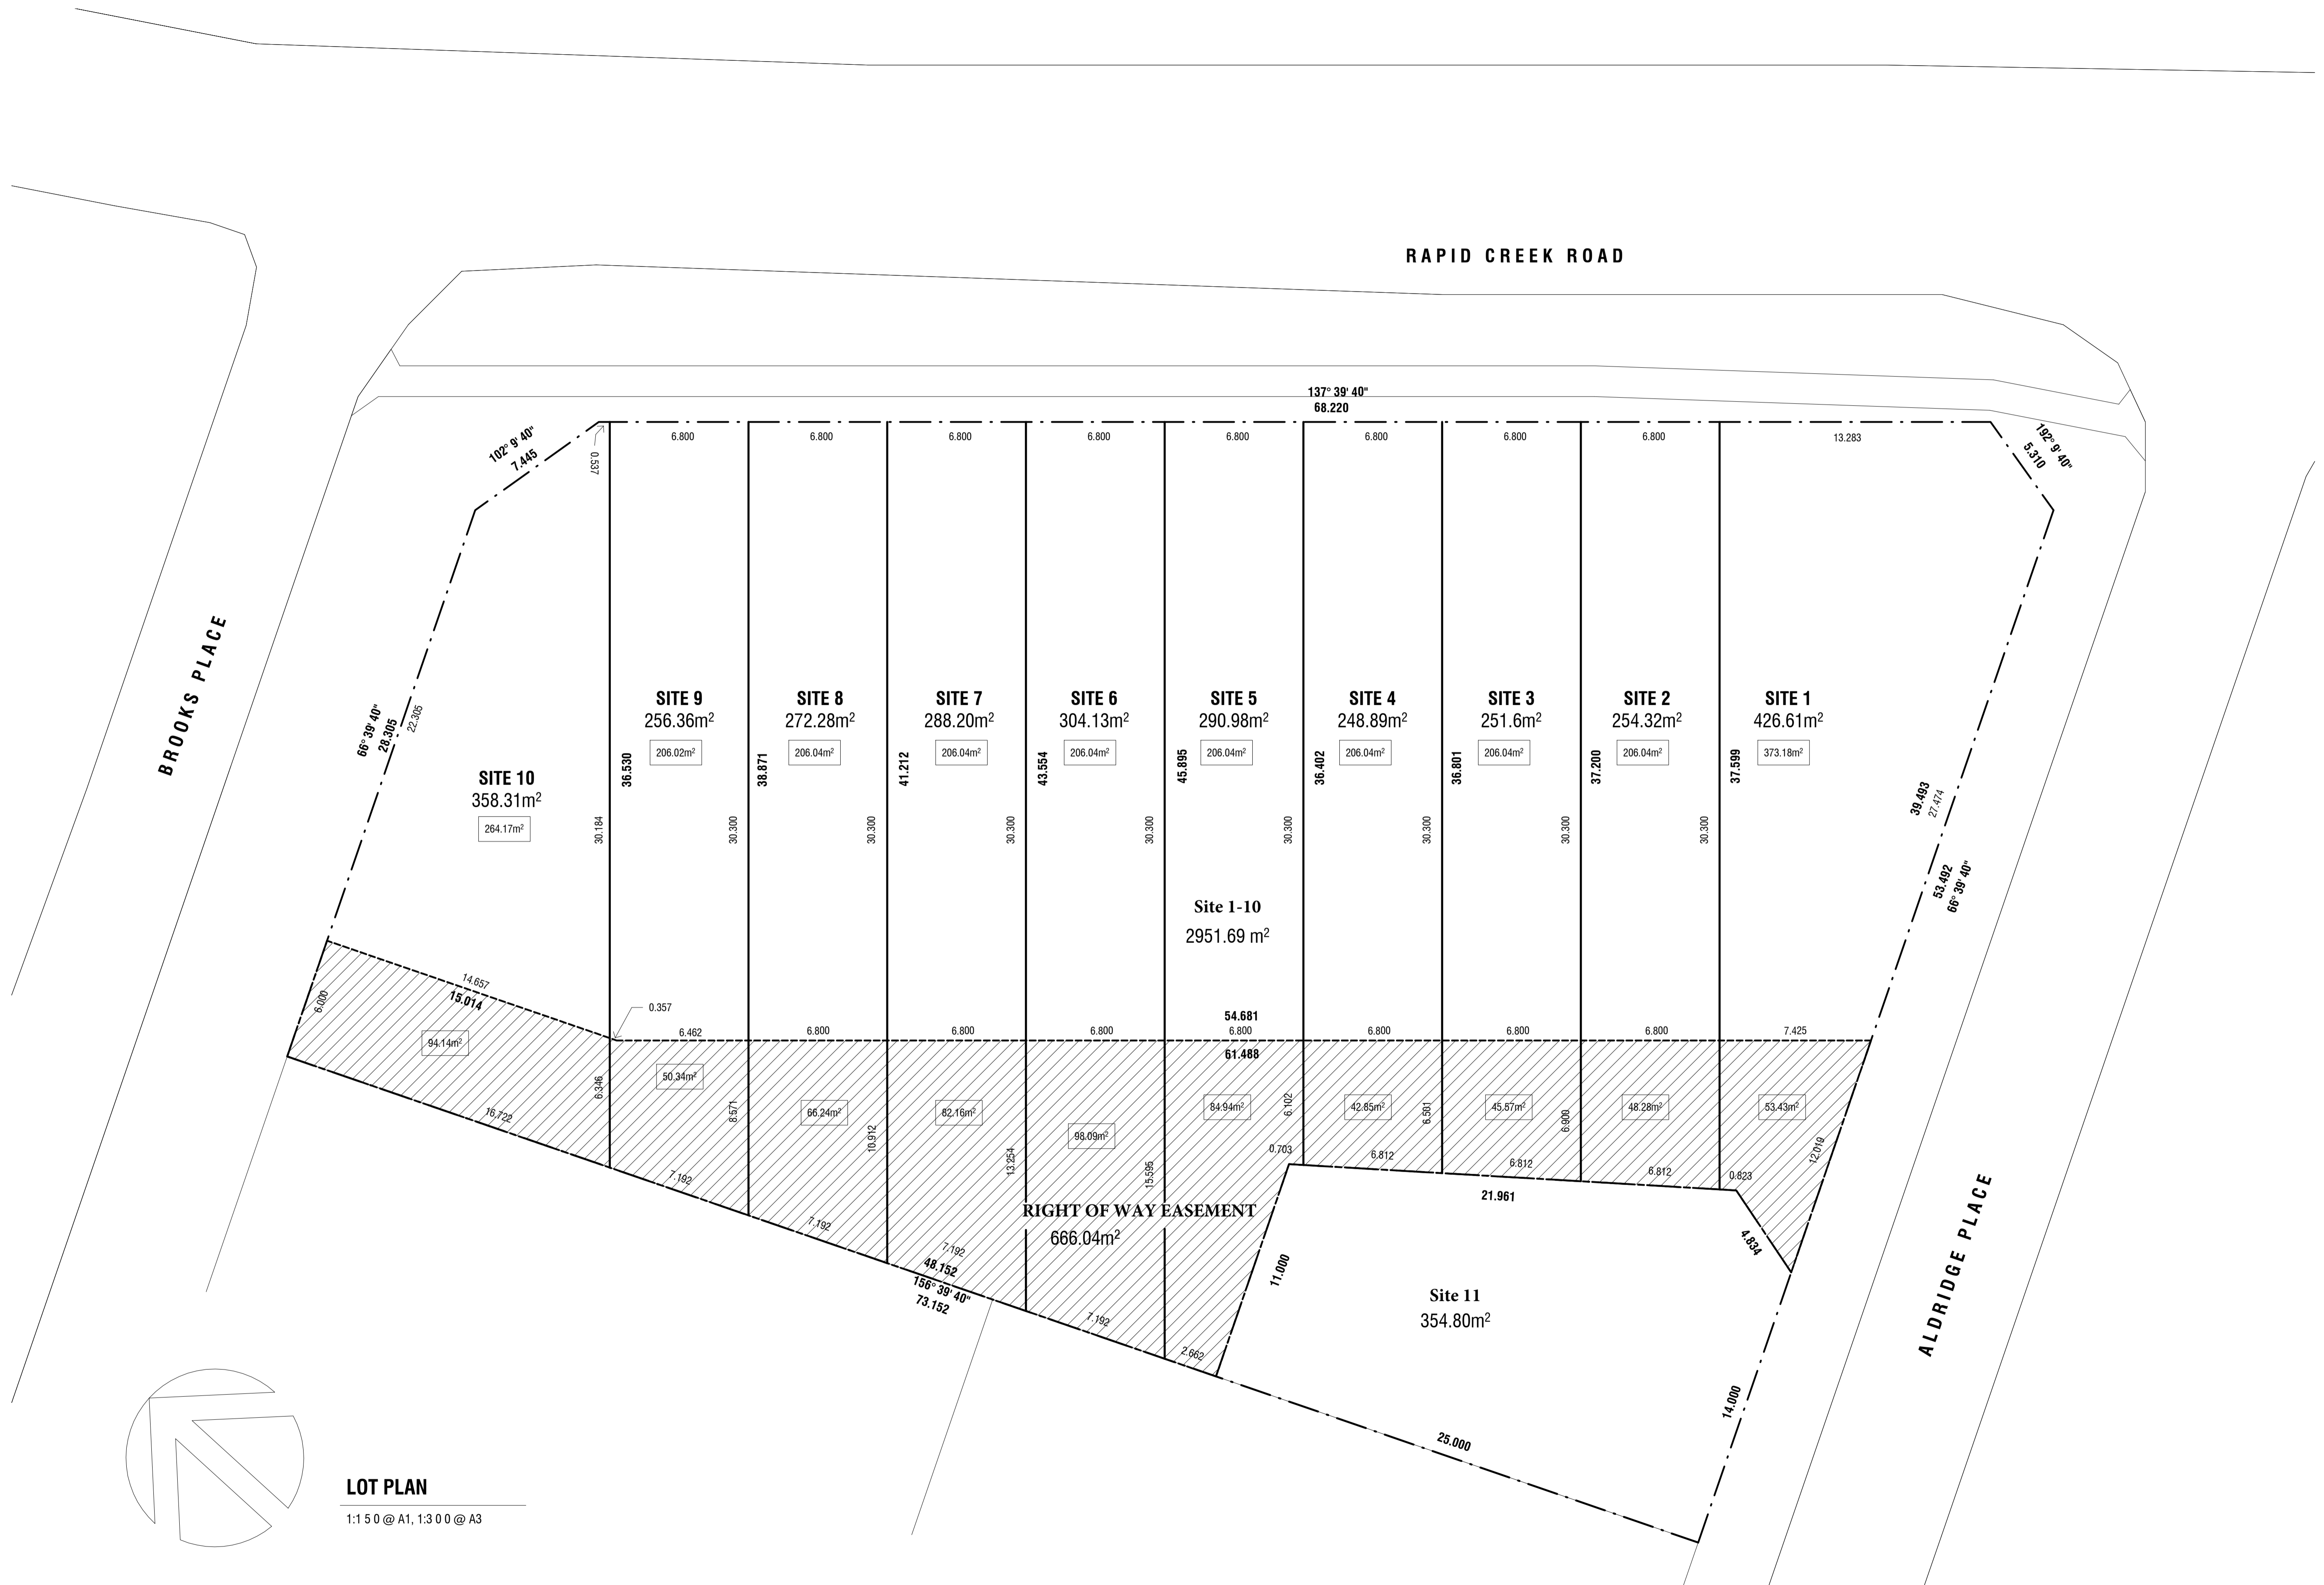



BUILDING ENVELOPE PLAN - GROUND FLOOR

1:150 @ A1, 1:300 @ A3

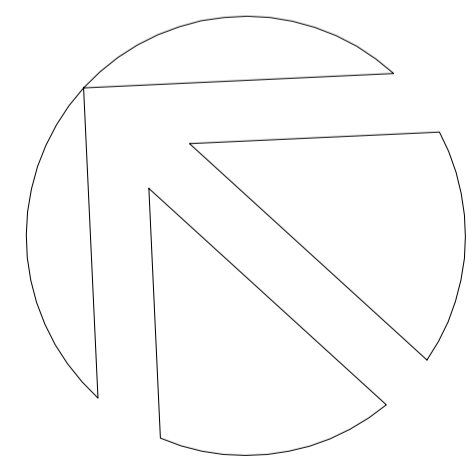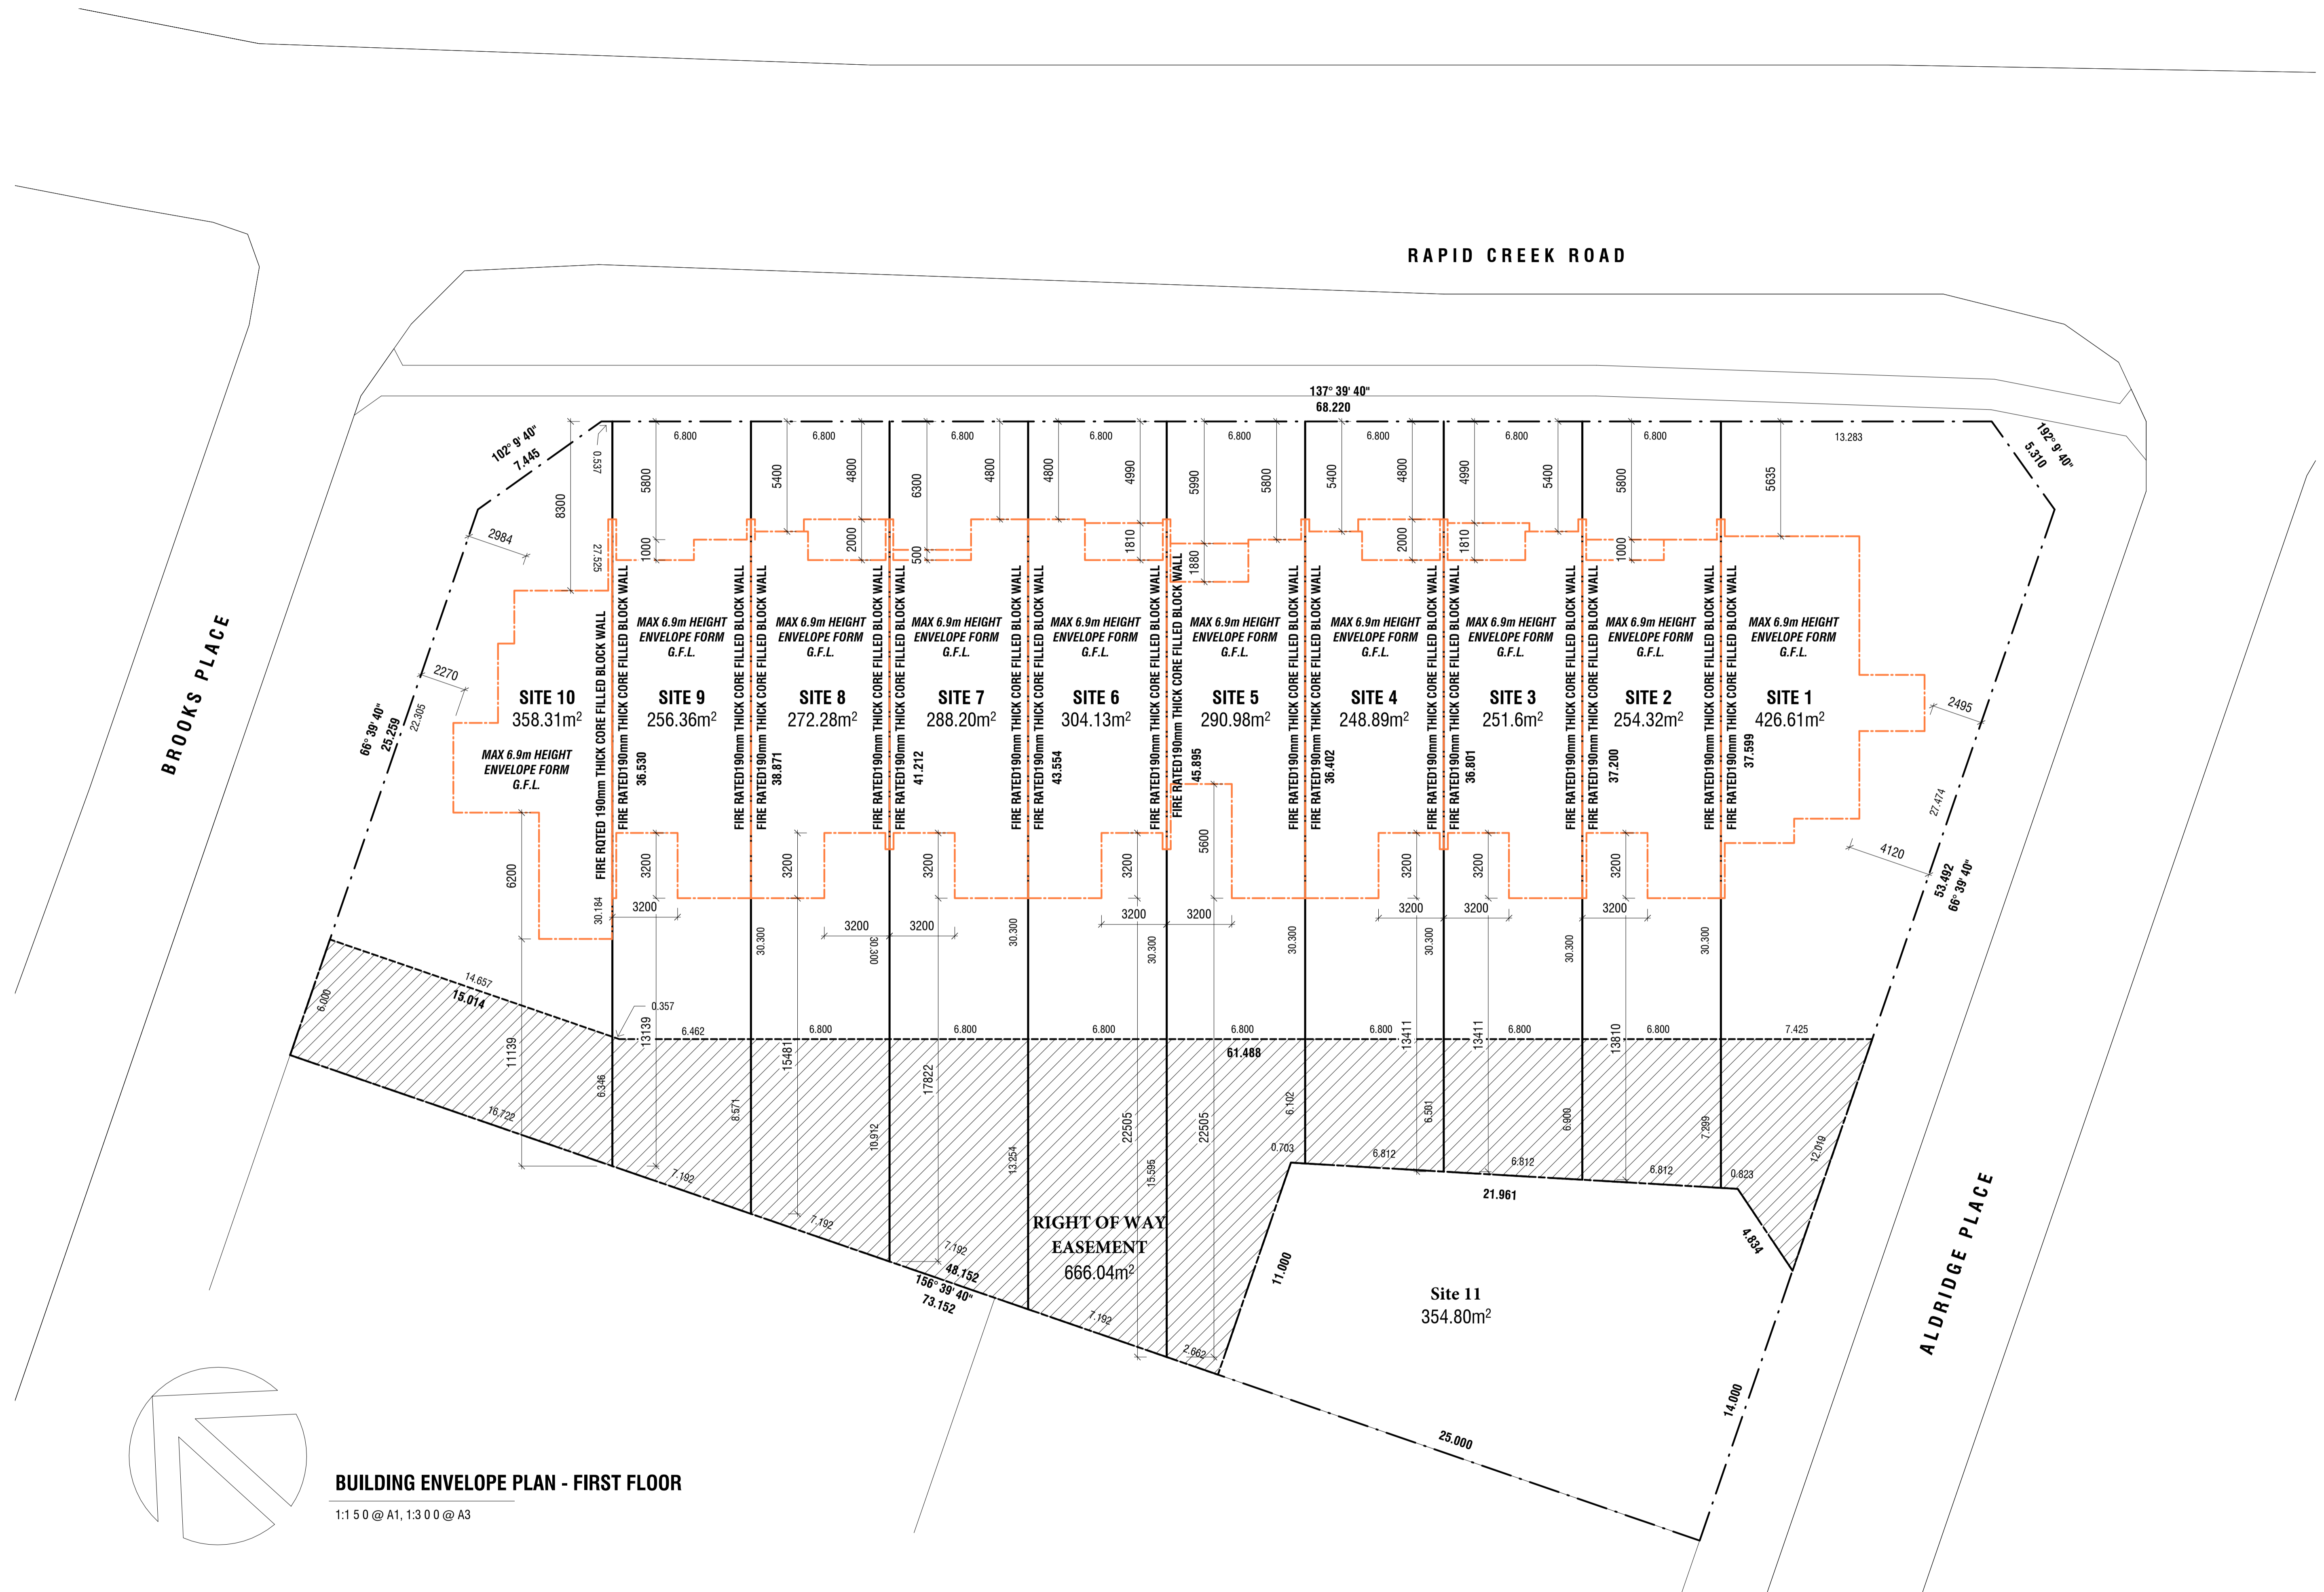

BUILDING ENVELOPE PLAN - FIRST FLOOR

1:150 @ A1, 1:300 @ A3



TYPICAL RAPID CREEK ROAD ELEVATION

1:100 @ A1, 1:200 @ A3



CONCEPT ISSUE





