


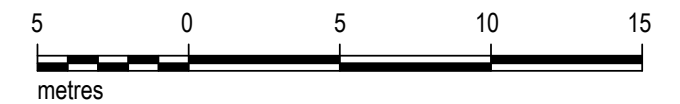

**Note**  
 Refer to plan 8093/26 for location plan  
 Easements should be confirmed with the current Certificate of Title  
 Areas and dimensions are subject to survey  
 Aerial image obtained from Nearmap, dated 02/05/2022  
 Aerial image is shown for background information only  
 and is not rectified or accurately positioned



**eja**  
 earl james & associates

**SURVEY & PLANNING CONSULTANTS**  
 10 HARVEY STREET  
 DARWIN NT 0801  
 PH. (08) 8981 2494  
 FAX. (08) 8981 5205  
 darwin@eja.com.au  
 www.eja.com.au

**AREA B, PART OF LOTS 5988 AND 7433  
 TOWN OF DARWIN**

**DEVELOPMENT APPLICATION**

Client: **DOVER INVESTMENTS**

..... Licensed Surveyor: Date: .....	Scale: 1:250 (A3) Datum:
Drawn by: LC Date: 29/09/2022 Cad File: 8093-28.DWG	Drawing No: <b>22/8093/28</b>