



LOT A LAYOUT

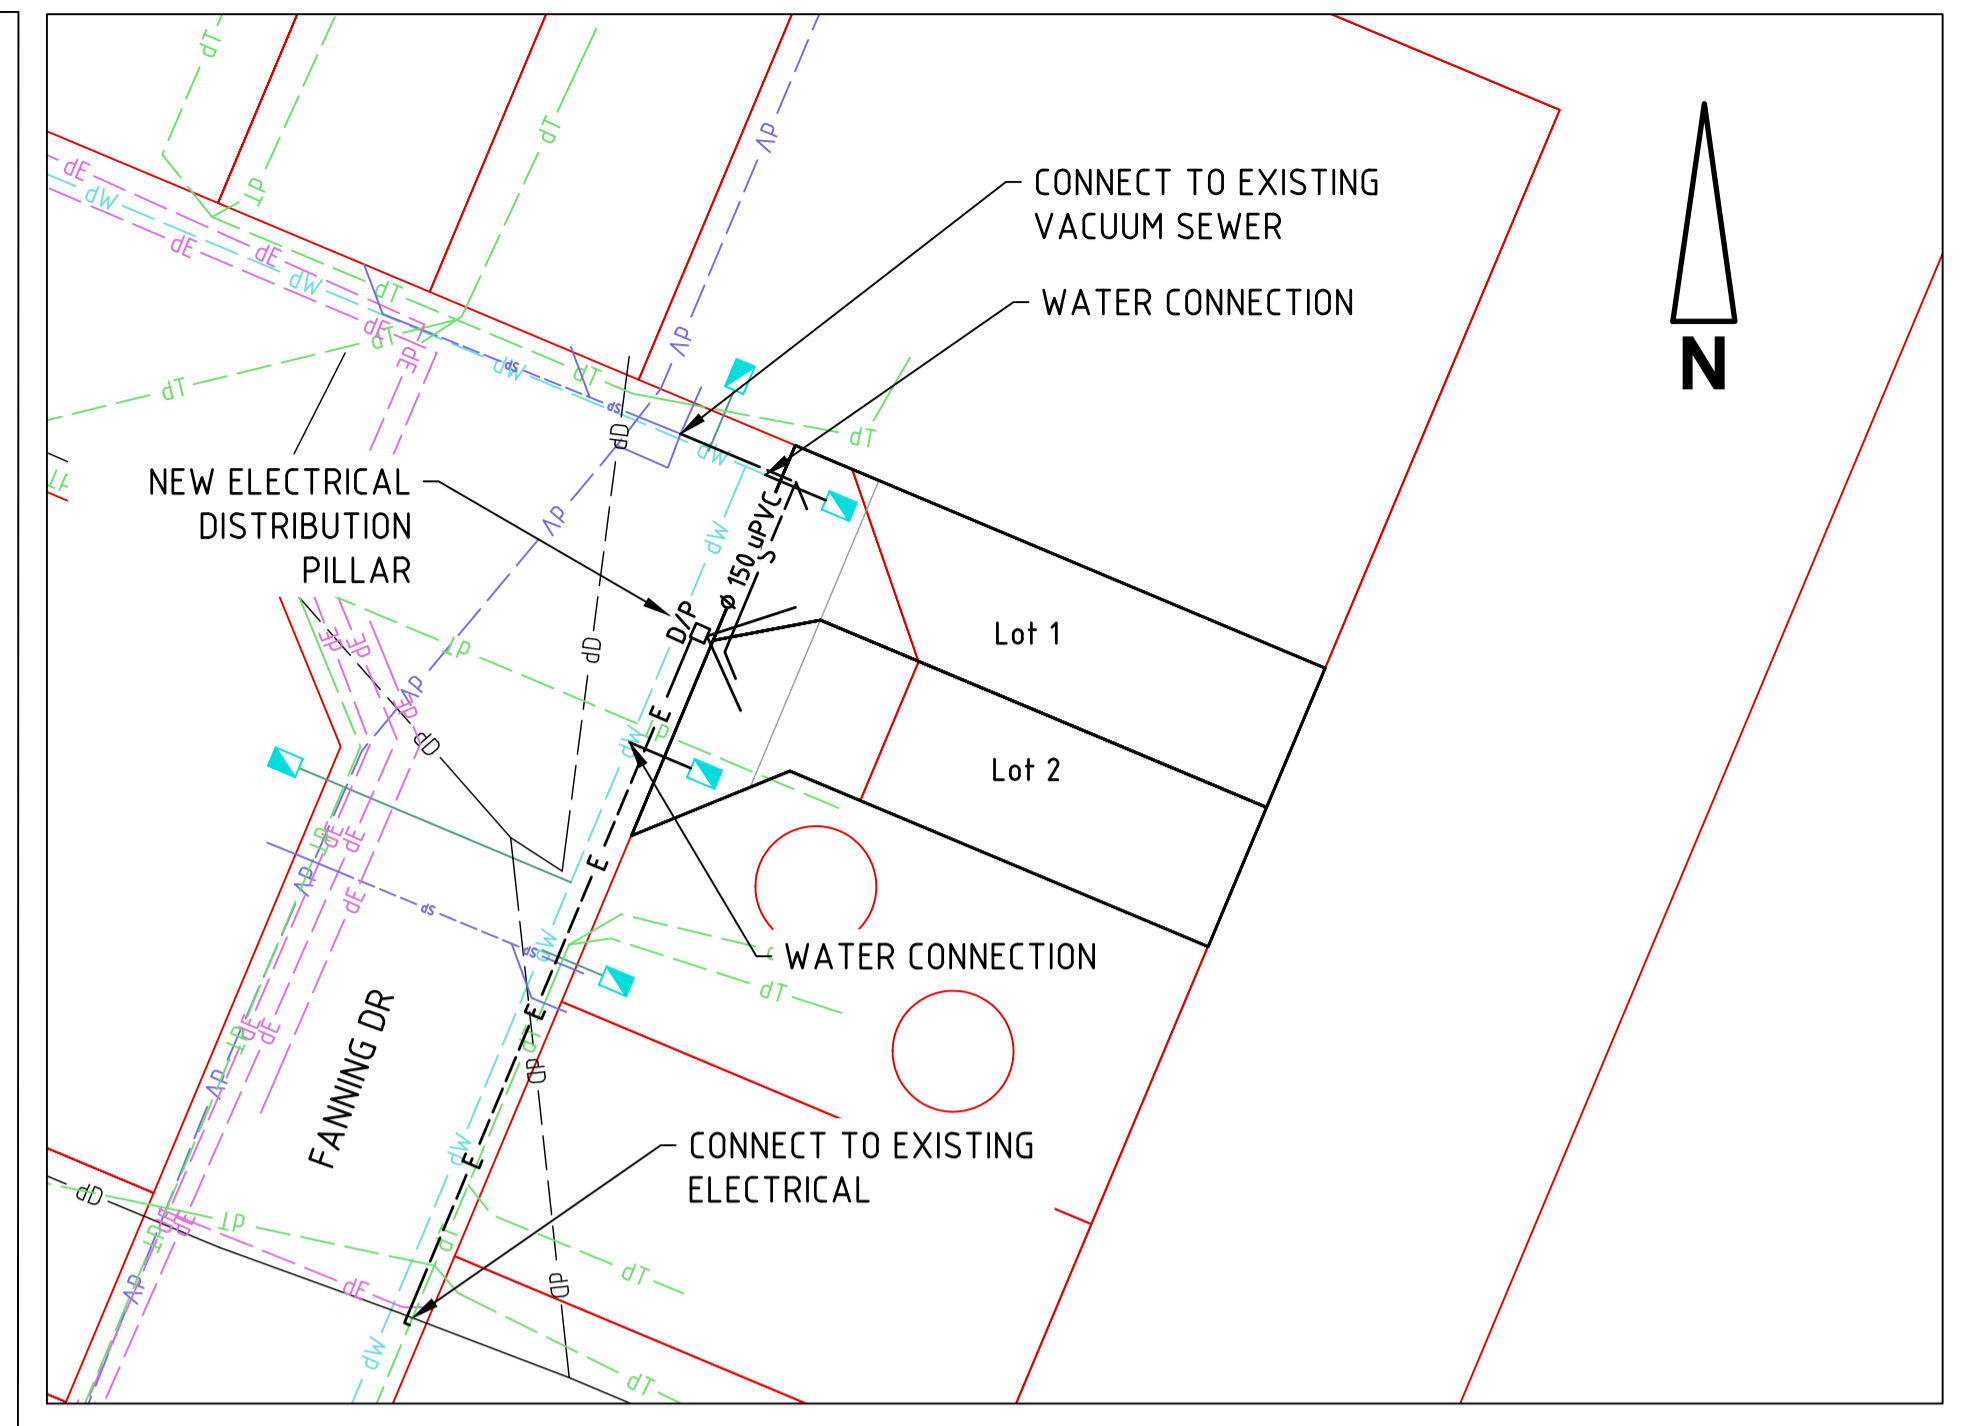

LOT B LAYOUT

**LEGEND**

- PROPOSED**
- PROPERTY BOUNDARY
  - s — GRAVITY SEWER MAIN
  - e — ELECTRICAL CONDUIT
  - d — STORMWATER DRAINAGE
  - w — WATER MAIN
  - WATER LOT SERVICE
  - STORMWATER MANHOLE
  - STORMWATER SIDE ENTRY PIT (2 BAY)
  - SEWER MANHOLE
  - SEWER VACUUM PIT AND ACTUATOR BOX
  - WATER HYDRANT
  - ELECTRICAL DISTRIBUTION PILLAR
- EXISTING**
- e- ELECTRICAL
  - w- WATER
  - t- TELECOMMUNICATIONS
  - s- GRAVITY SEWER
  - v- VACUUM SEWER
  - d- DRAINAGE

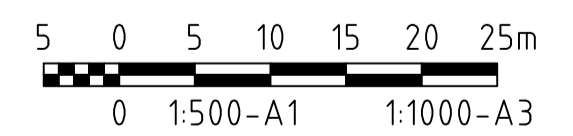

No	DATE	INITIAL	AMENDMENT
B	12/10/22	SI	WATER MAIN UPDATE
A	20/09/22	SI	ISSUED TO CLIENT

**COPYRIGHT**  
 The concepts and information contained in this document are the copyright of BYRNE CONSULTANTS.  
 Use or copying of the document in whole or in part without the written permission of BYRNE CONSULTANTS constitutes an infringement of copyright.


CLIENT

**byrne.** ABN 78 124 388 192  
 P.O.Box 43420 Casuarina NT 0811  
 Ph. 08 89472476 Fax: 08 89475098


APPROVED	SC	CHECKED	SI
DRAWN	SI	CHECKED	SC
DESIGNED	SI	CHECKED	SC

TITLE <b>BAYVIEW SUBDIVISION</b>			
LOT A & B			
MASTER SERVICES PLAN			
SCALE	PROJECT No	DRAWING No	AMDT
AS SHOWN	<b>22007</b>	<b>SK-003</b>	<b>B</b>



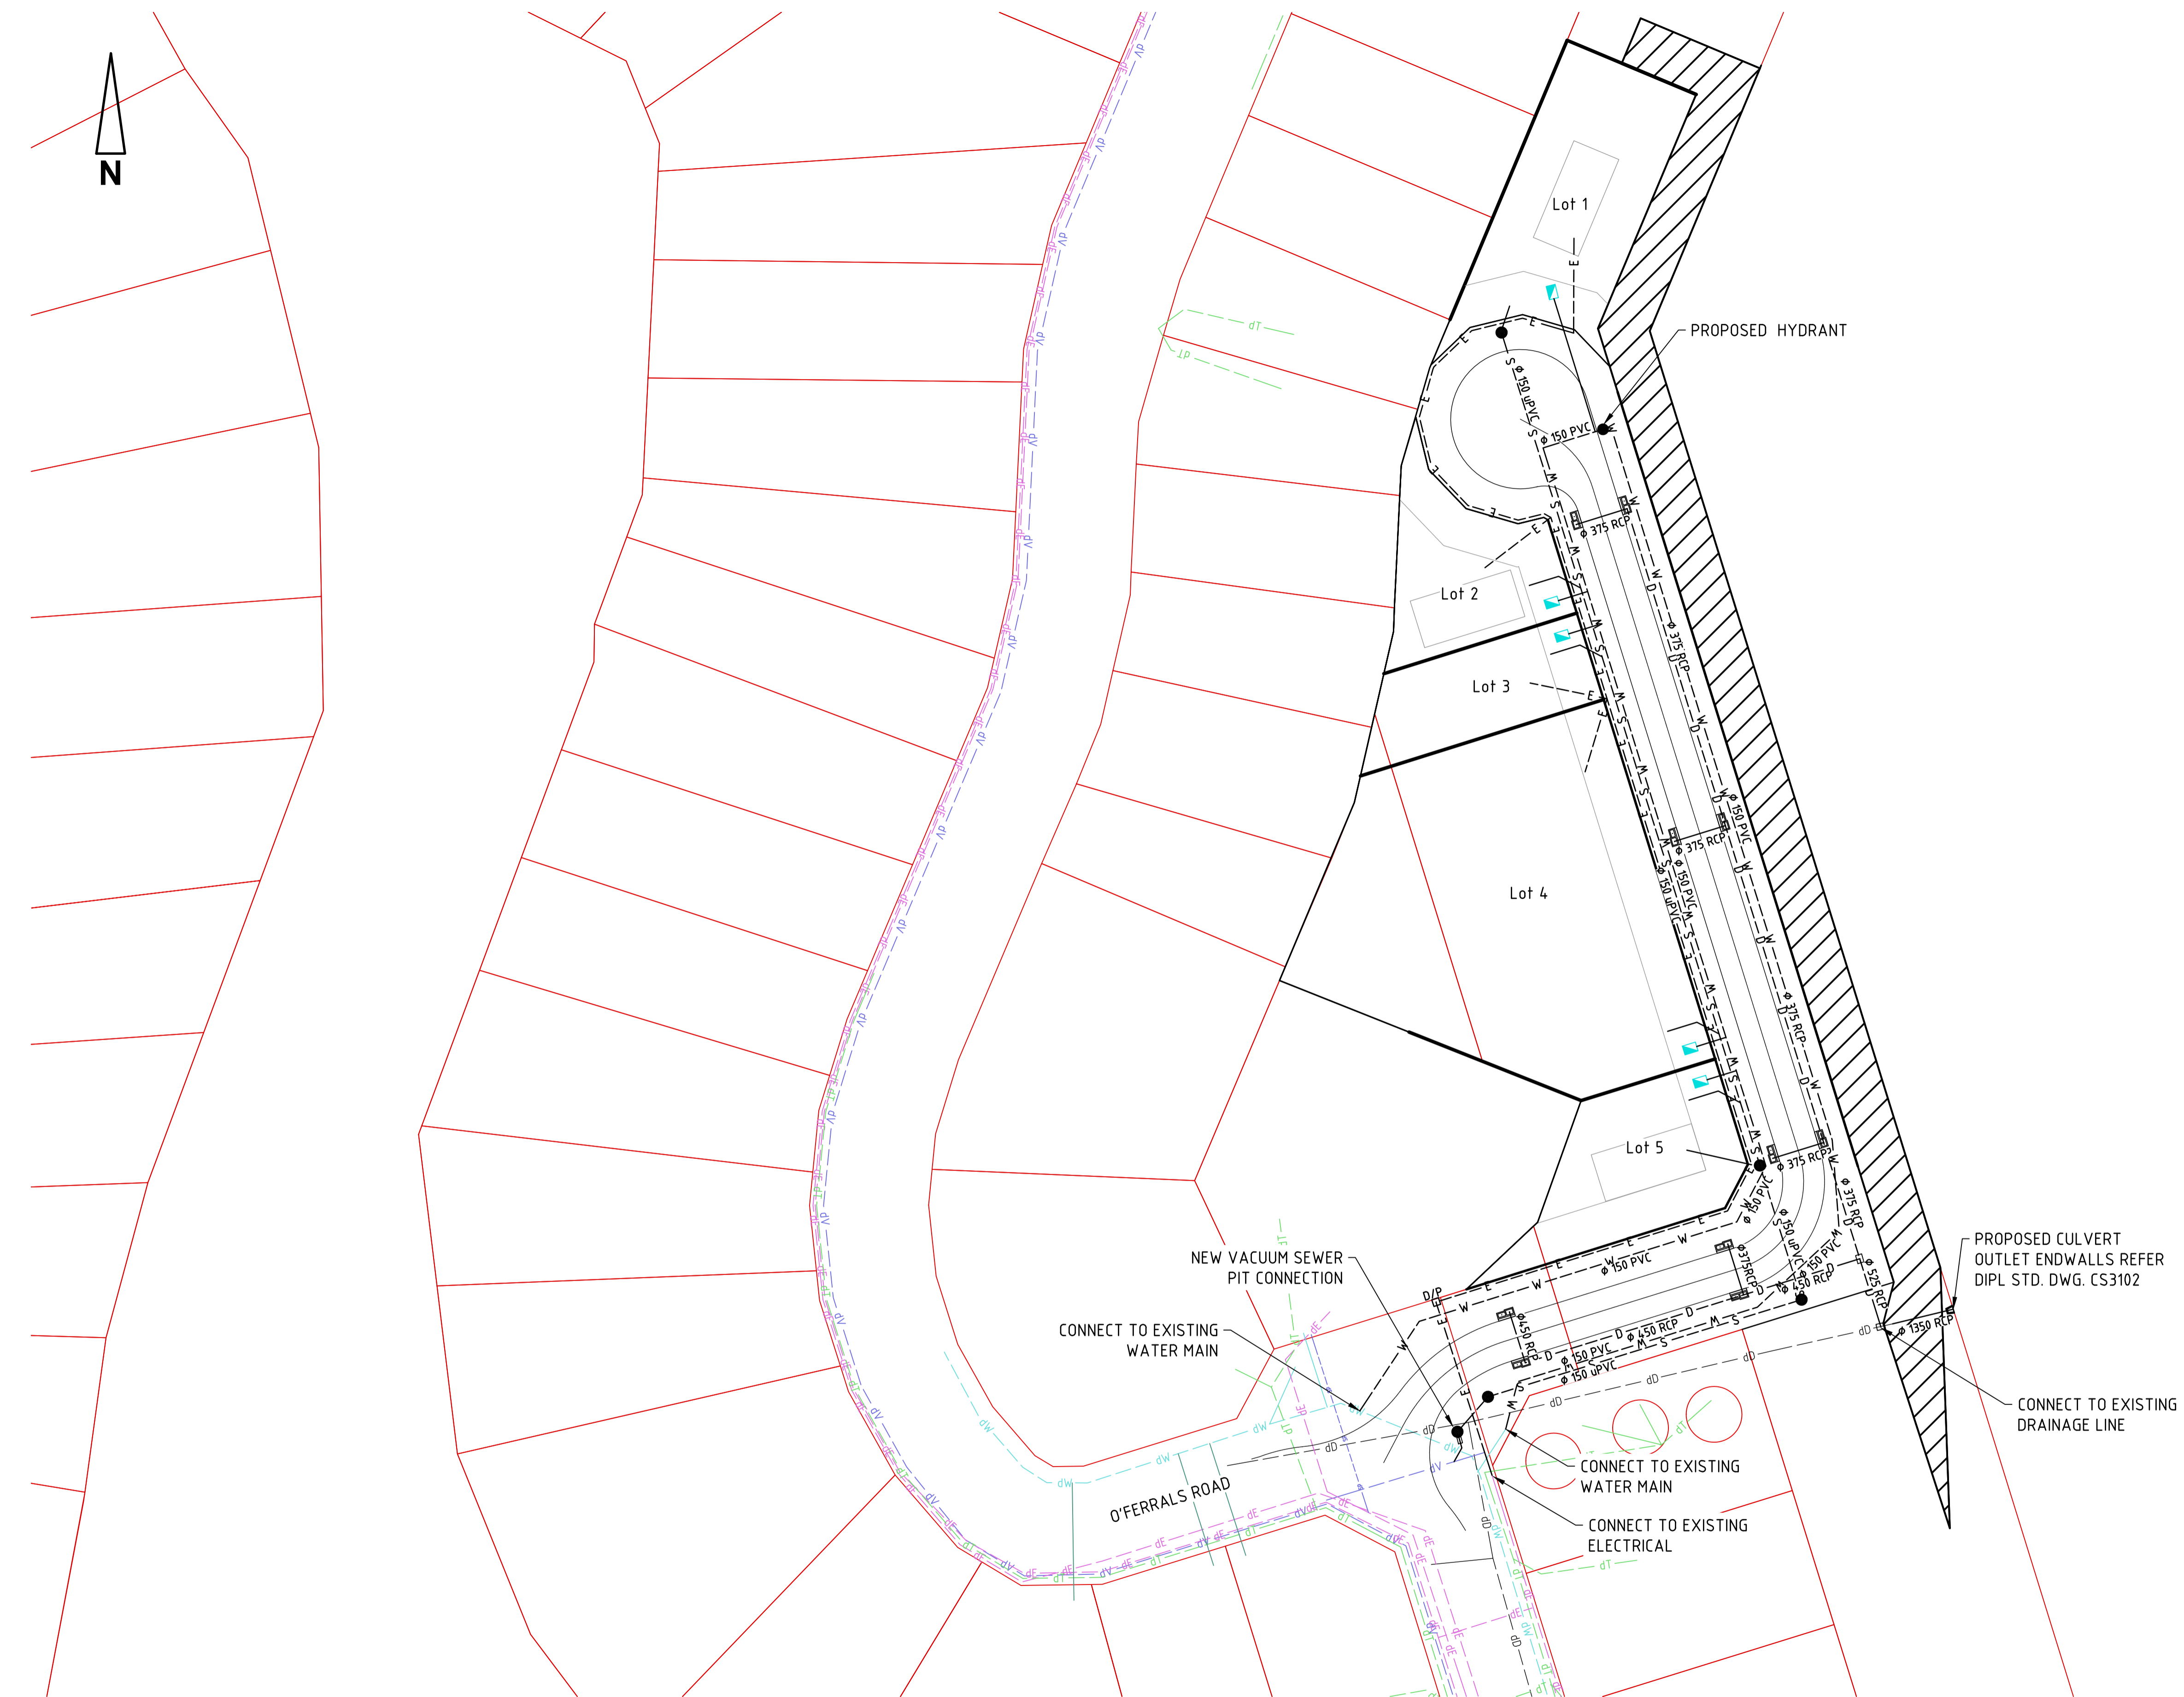

LOT C LAYOUT

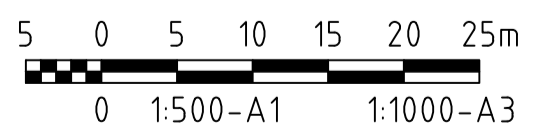


**LEGEND**

- PROPOSED**
- PROPERTY BOUNDARY
  - - - S GRAVITY SEWER MAIN
  - - - E ELECTRICAL CONDUIT
  - - - D STORMWATER DRAINAGE
  - - - W WATER MAIN
  - WATER LOT SERVICE
  - STORMWATER MANHOLE
  - ▣ STORMWATER SIDE ENTRY PIT (2 BAY)
  - SEWER MANHOLE
  - SEWER VACUUM PIT AND ACTUATOR BOX
  - WATER HYDRANT
  - ELECTRICAL DISTRIBUTION PILLAR
- EXISTING**
- - - dE ELECTRICAL
  - - - dW WATER
  - - - dT TELECOMMUNICATIONS
  - - - dS GRAVITY SEWER
  - - - dV VACUUM SEWER
  - - - dD DRAINAGE

No	DATE	INITIAL	AMENDMENT
B	12/10/22	SI	WATER MAIN UPDATE
A	20/09/22	SI	ISSUED TO CLIENT

**COPYRIGHT**  
 The concepts and information contained in this document are the copyright of BYRNE CONSULTANTS.  
 Use or copying of the document in whole or in part without the written permission of BYRNE CONSULTANTS constitutes an infringement of copyright.

CLIENT

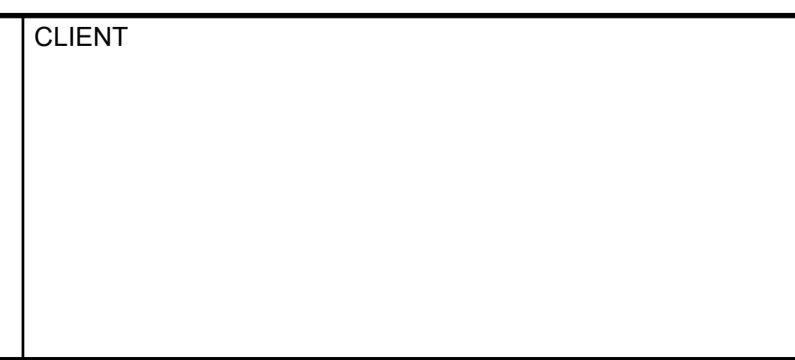

ABN 78 124 388 192  
 P.O.Box 43420 Casuarina NT 0811  
 Ph. 08 89472476 Fax: 08 89475098

APPROVED	SC
DRAWN	CHECKED
DESIGNED	CHECKED
SI	SC

TITLE <b>BAYVIEW SUBDIVISION</b>			
LOT C			
MASTER SERVICES PLAN			
SCALE	PROJECT No	DRAWING No	AMDT
AS SHOWN	<b>22007</b>	<b>SK-004</b>	<b>B</b>