




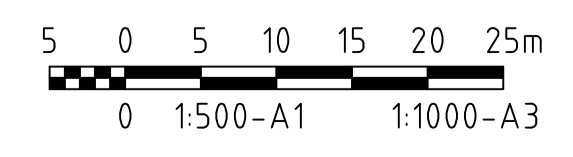
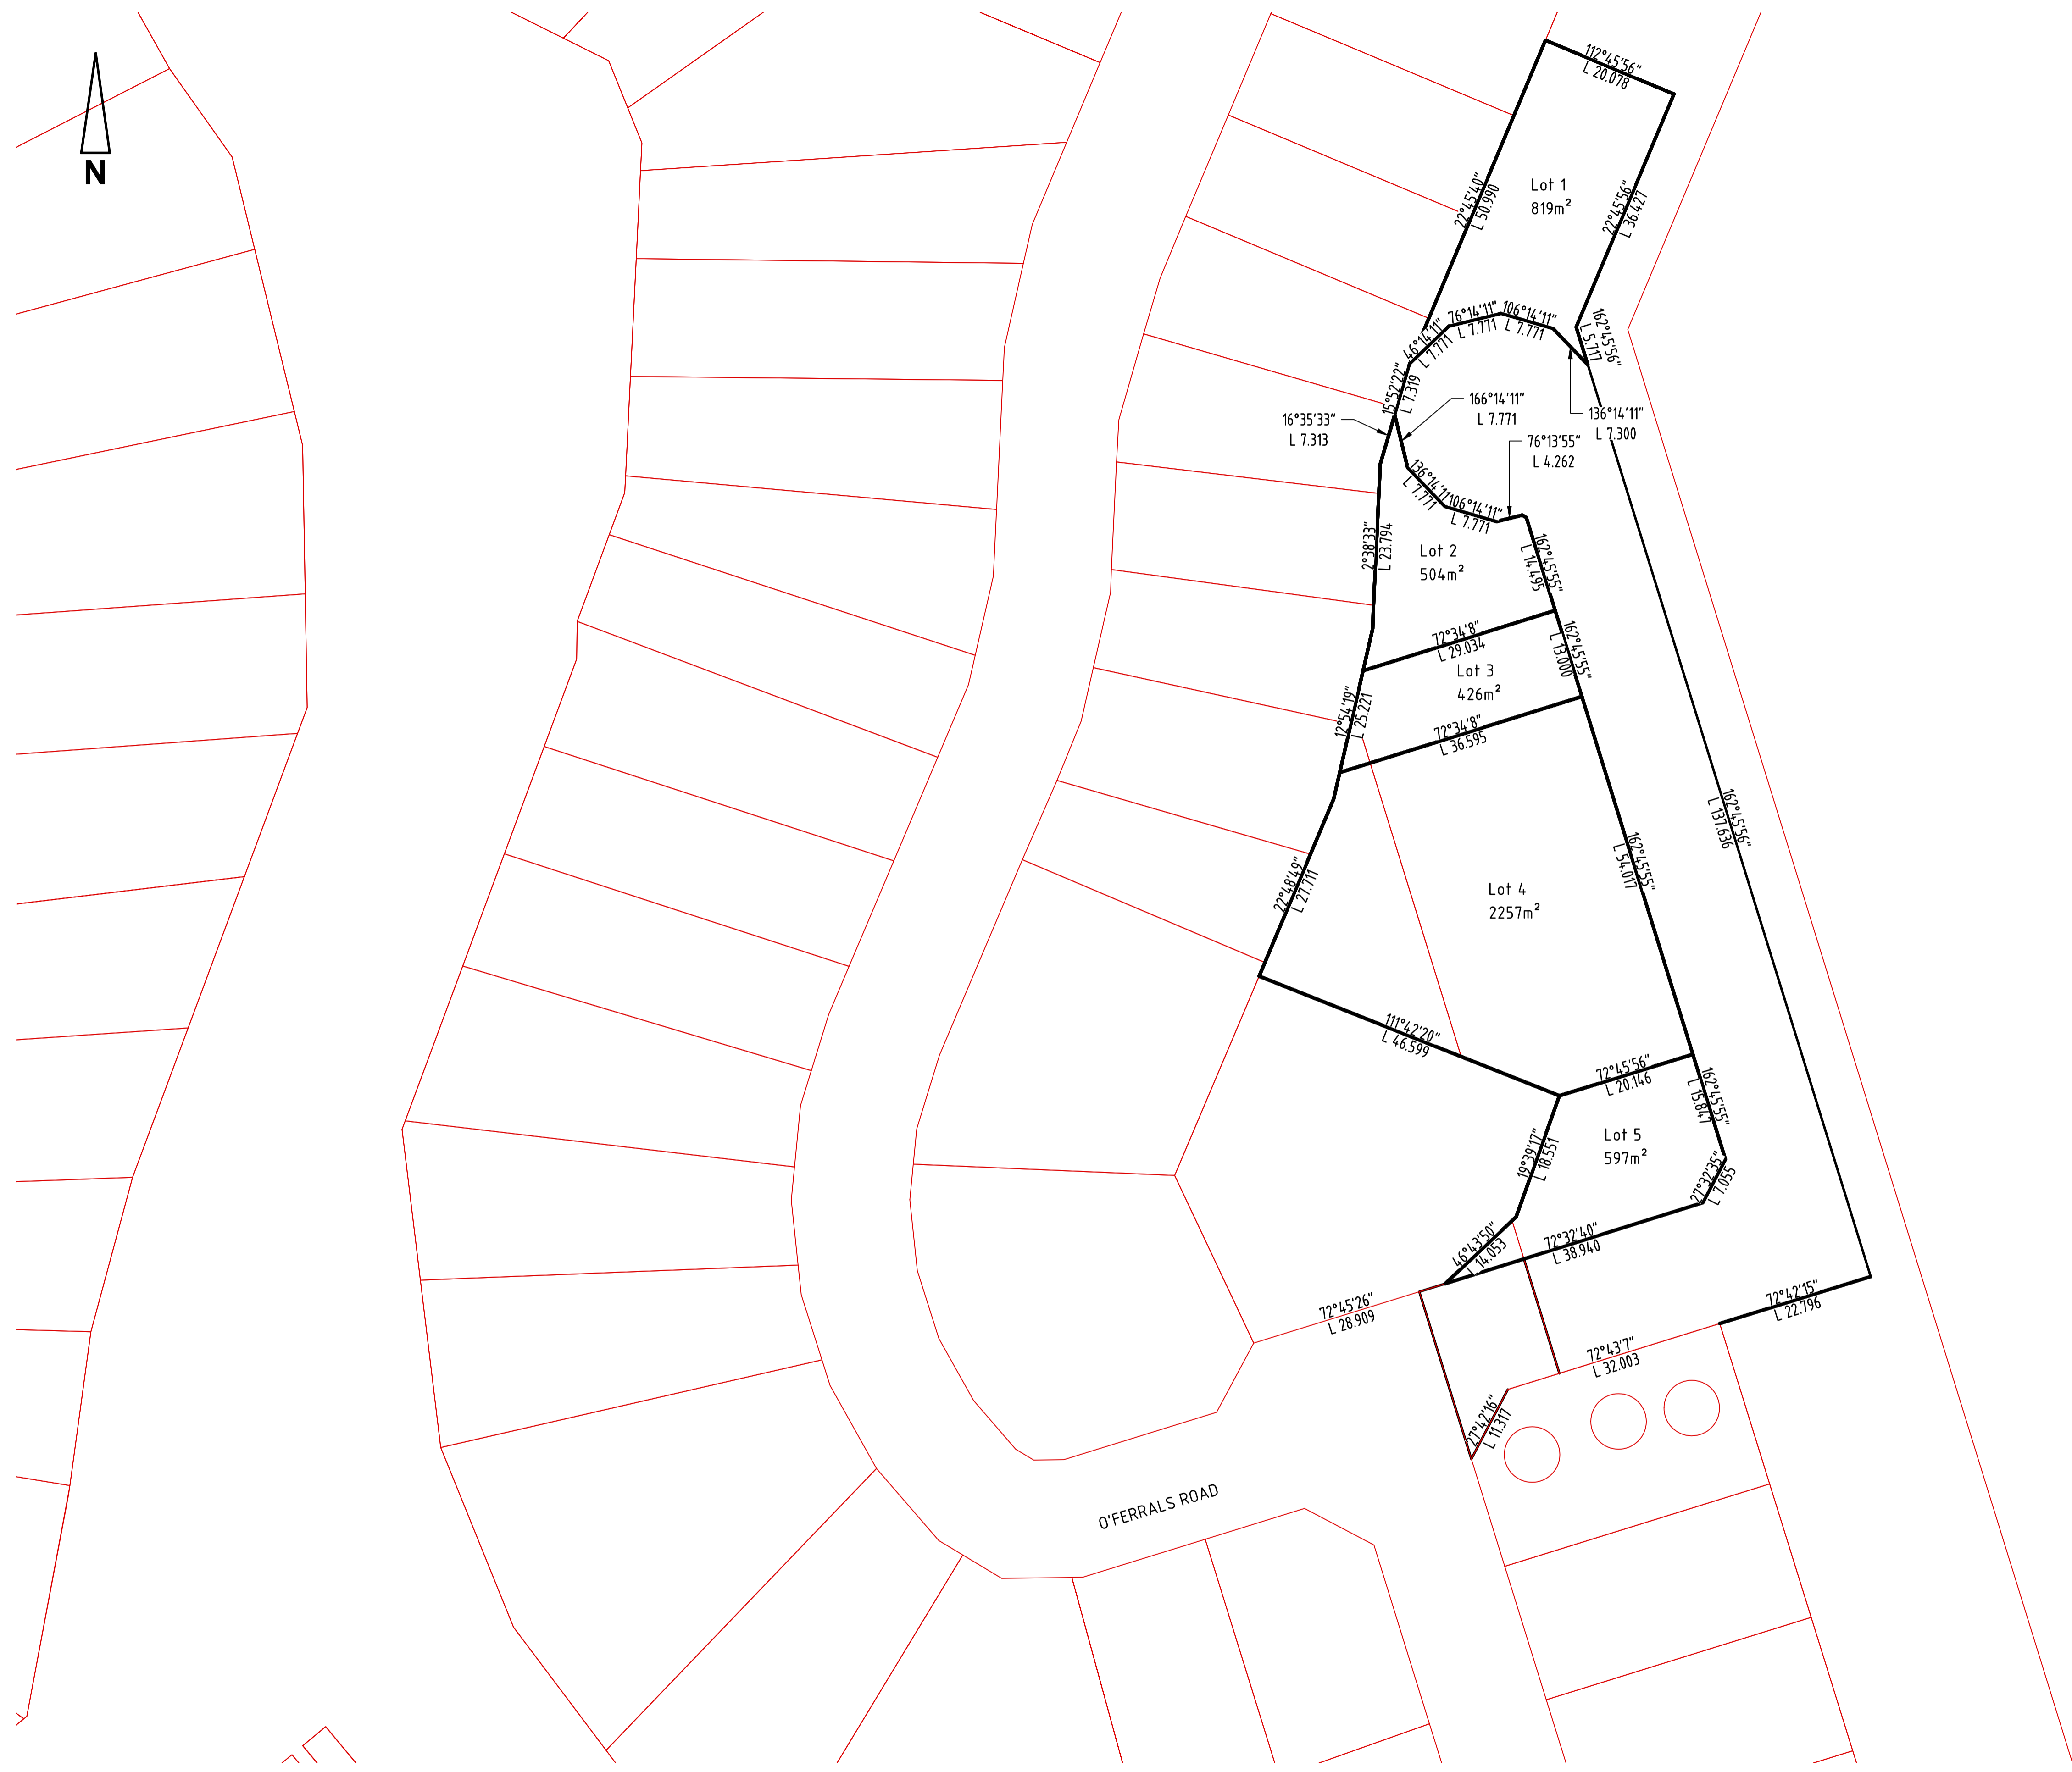
LOT A LAYOUT

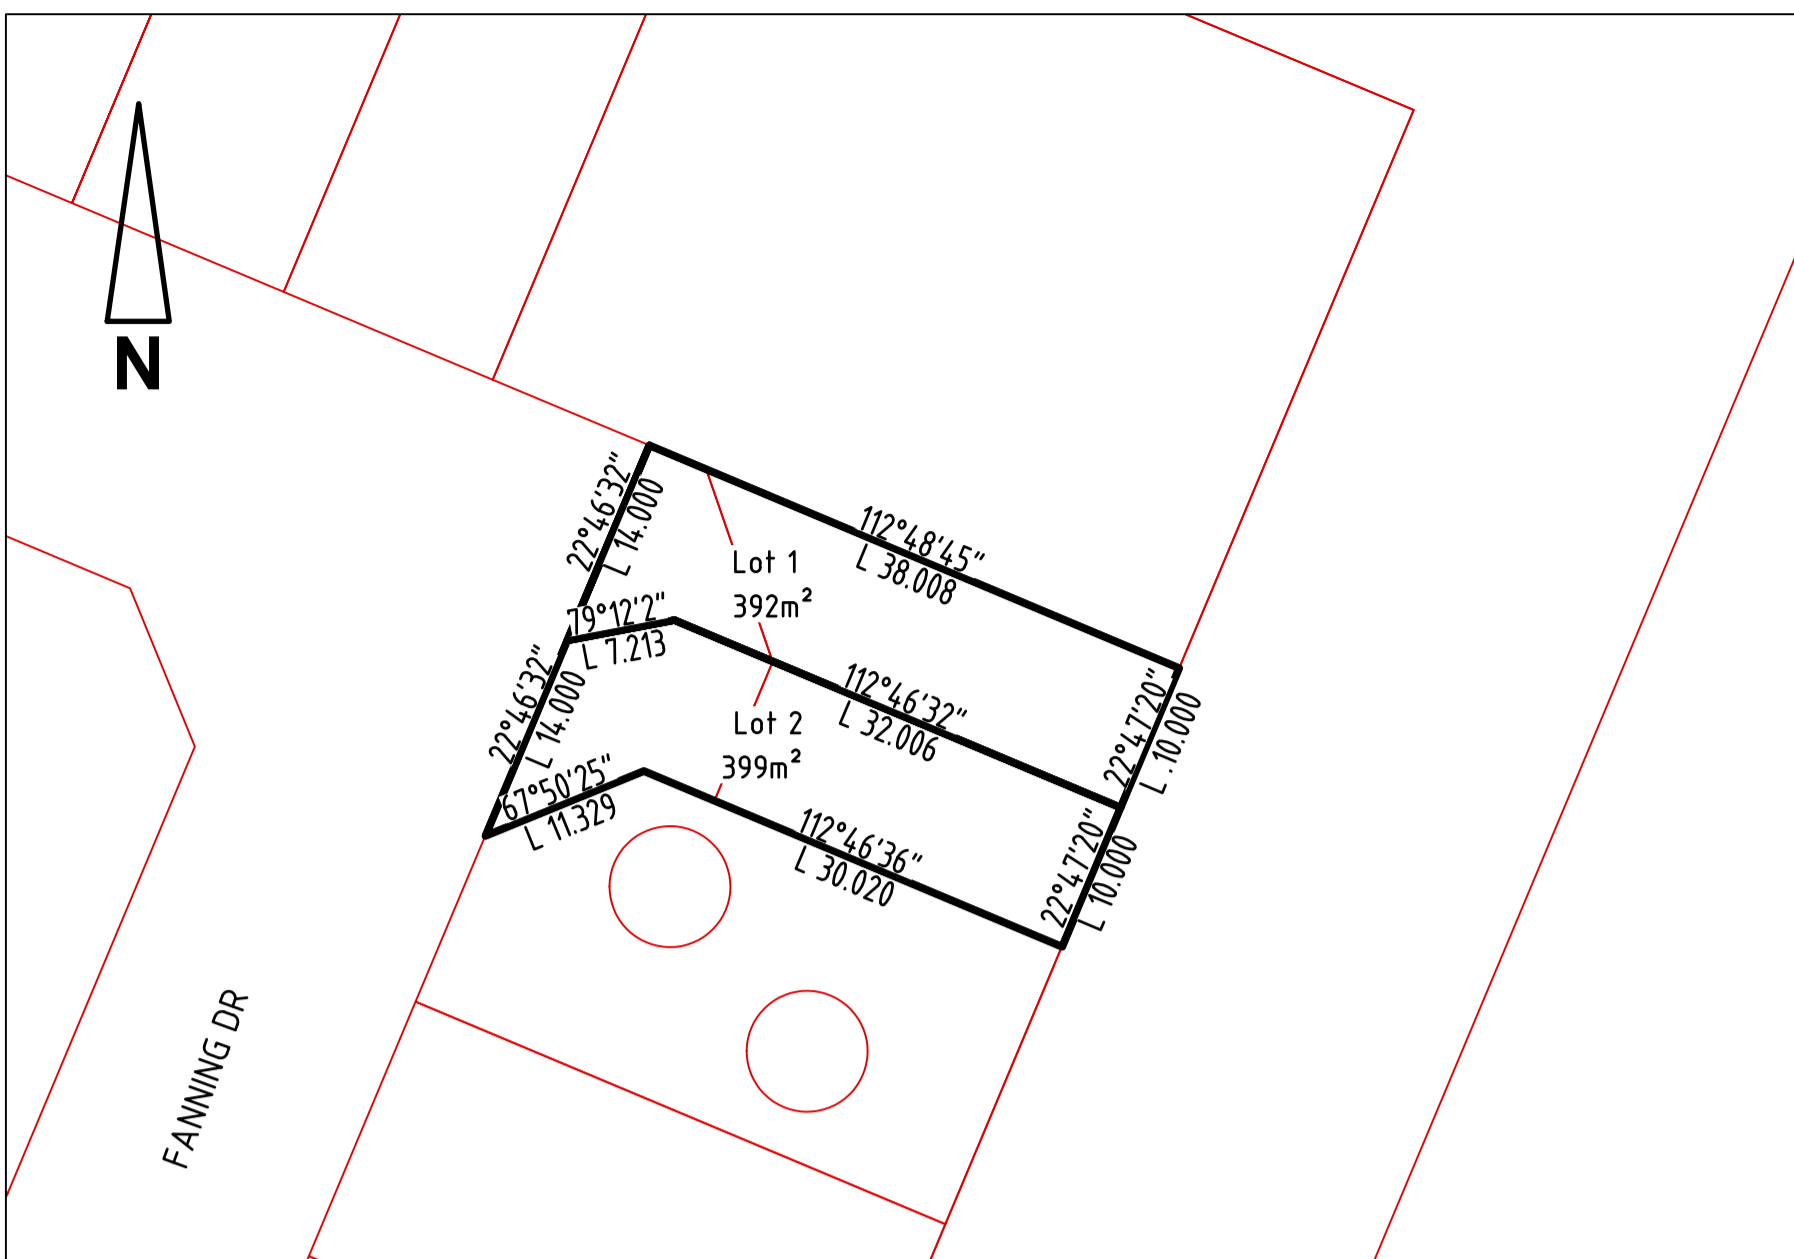

LOT B LAYOUT

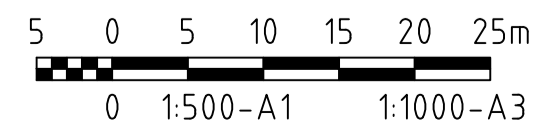

 ABN 78 124 388 192 P.O.Box 43420 Casuarina NT 0811 Ph. 08 894.72476 Fax: 08 894.75098		TITLE		BAYVIEW SUBDIVISION	
		DRAWN		BM	
DESIGNED		SCALE		PROJECT No	
ET		AS SHOWN		22007	
DRAWING No				AMDT	
SK010				A	



byrne
CONSULTANTS
ABN 78 124 388 192
P.O.Box 43420 Casuarina NT 0811
Ph. 08 894.724.76 Fax: 08 894.75098

DRAWN BM		TITLE BAYVIEW SUBDIVISION LOT C CADASTRAL BOUNDARY PLAN			
DESIGNED ET	SCALE AS SHOWN	PROJECT No 22007	DRAWING No SK011	AMDT A	