

**Area A**  
Refer to plan 8093/27A for details


**Area B**  
Refer to plan 8093/28 for details


**Area C**  
Refer to plan 8093/29A for details



**LOCATION DIAGRAM**  
Not to Scale

**Note**  
Easements should be confirmed with the current Certificate of Title  
Areas and dimensions are subject to survey  
Aerial image obtained from Nearmap, dated 02/05/2022  
Aerial image is shown for background information only and is not rectified or accurately positioned  
--- denotes existing boundary

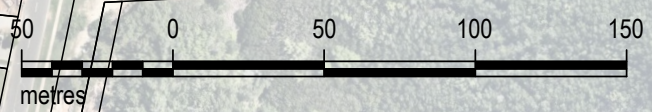

 <p><b>SURVEY &amp; PLANNING CONSULTANTS</b> 10 HARVEY STREET DARWIN NT 0801 PH. (08) 8981 2494 FAX. (08) 8981 5205 darwin@eja.com.au www.eja.com.au</p>	<p><b>LOTS 5988 AND 7433</b> <b>TOWN OF DARWIN</b></p>	<p>Scale: 1:2000 (A3)</p>
	<p><b>DEVELOPMENT APPLICATION</b></p> <p>Client: <b>DOVER INVESTMENTS</b></p>	<p>Licensed Surveyor: .....</p> <p>Date: .....</p>
	<p>Drawn by: LC Date: 19/09/2023 Cad File: 8093-36.DWG</p>	<p>Drawing No: <b>22/8093/36</b></p>