



LOT A LAYOUT


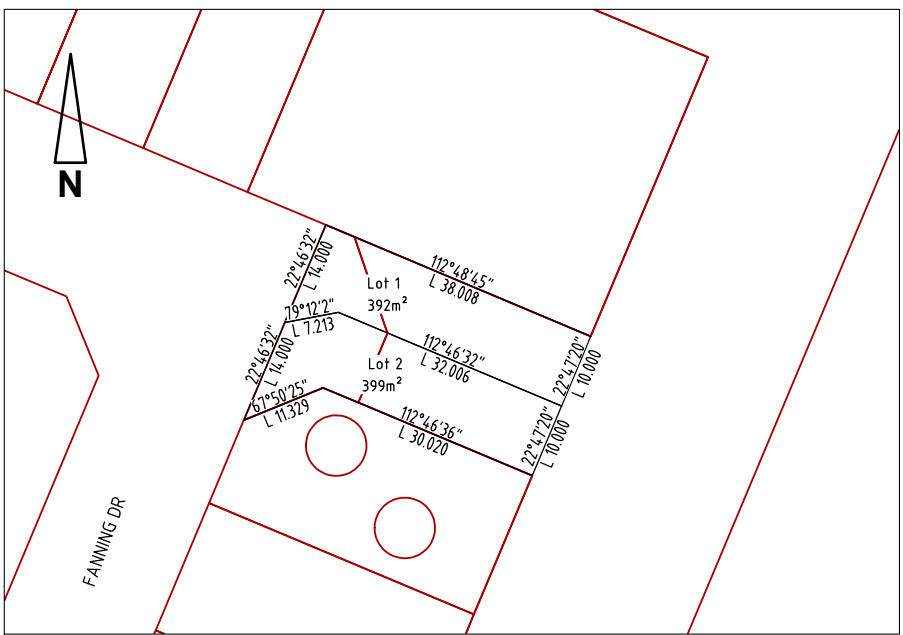



LOT B LAYOUT

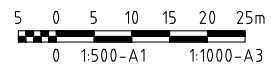

ABN 78 124 388 192
 P.O.Box 43420 Casuarina NT 0811
 Ph. 08 894 72476 Fax: 08 894 75098

DRAWN		TITLE			
BB		BAYVIEW SUBDIVISION			
DESIGNED		LOT A & B			
ET		CADASTRAL BOUNDARY PLAN			
SCALE	PROJECT No	DRAWING No	AMDT		
AS SHOWN	22007	SK010	B		

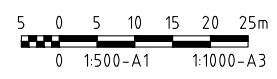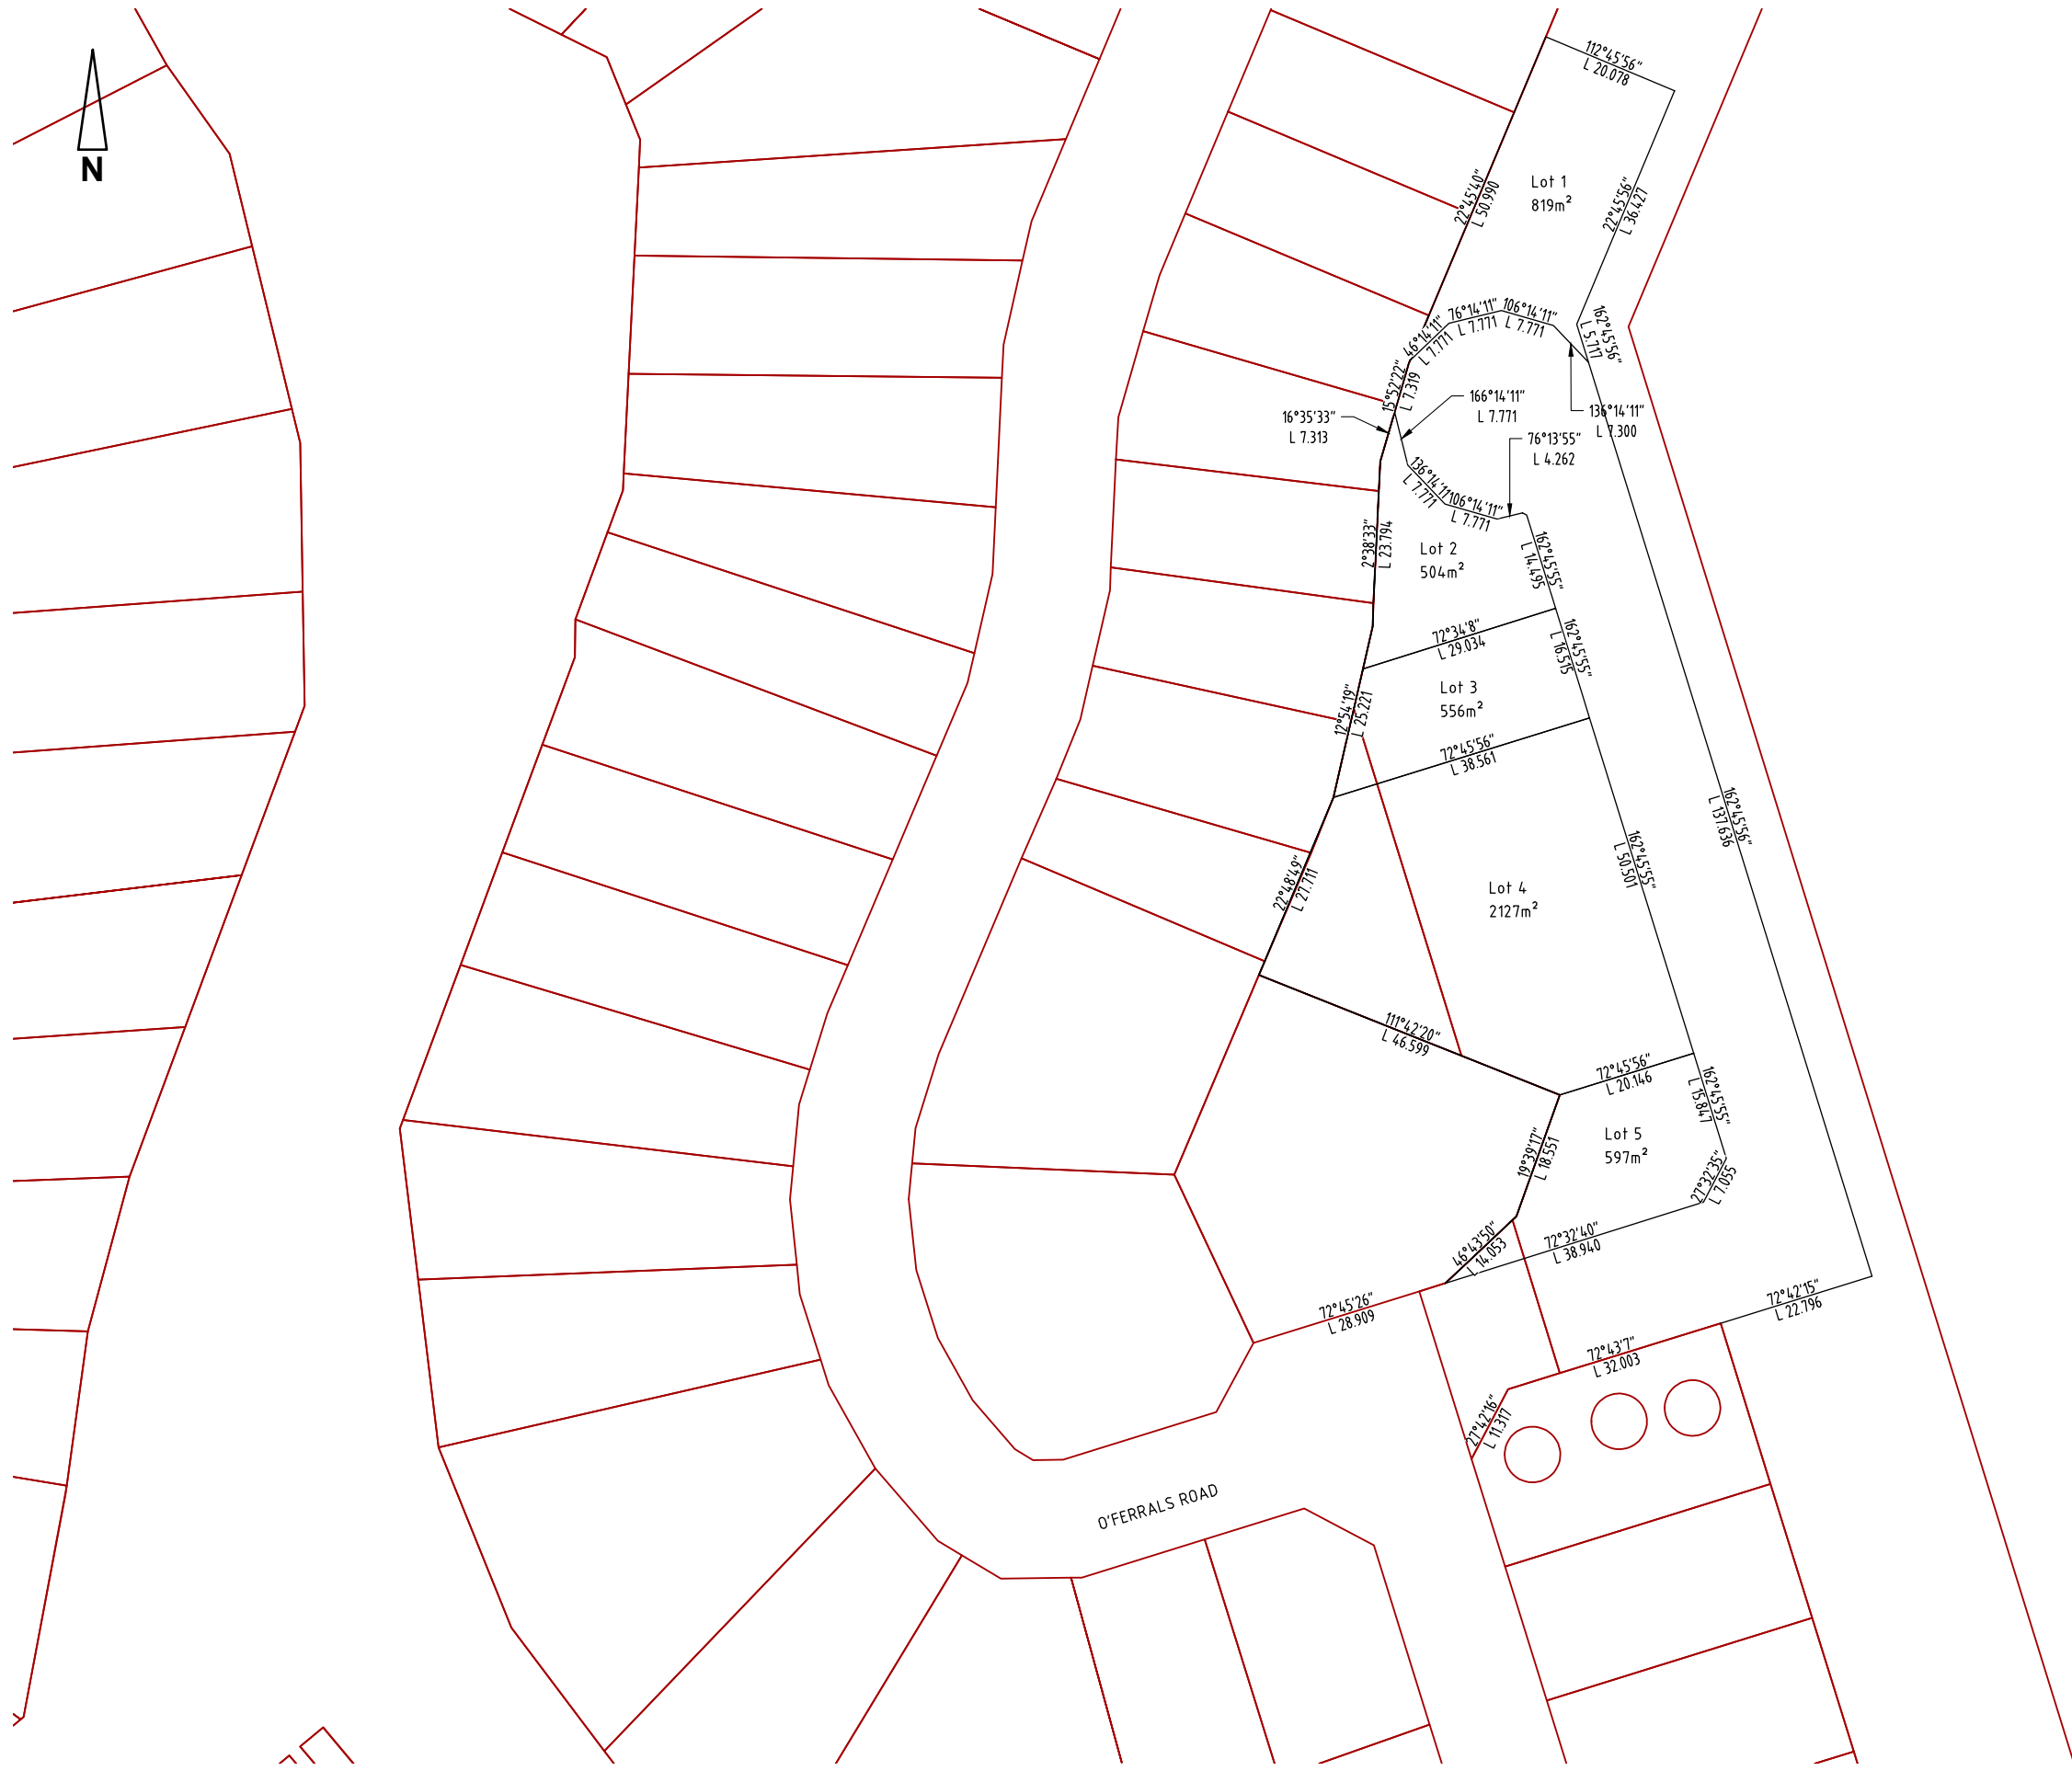

 ABN 78 124 388 192 P.O.Box 43420 Casuarina NT 0811 Ph. 08 894 724 76 Fax: 08 894 750 98		TITLE		BAYVIEW SUBDIVISION	
		DRAWN		BB	
DESIGNED		ET		SCALE	AS SHOWN
		PROJECT No	22007	DRAWING No	SK011
		AMDT			B