





LOT A LAYOUT

LOT B LAYOUT

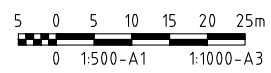


	ABN 78 124 388 192 P.O.Box 43420 Casuarina NT 0811 Ph. 08 89472476 Fax: 08 89475098		TITLE BAYVIEW SUBDIVISION LOT A & B	
	DRAWN BB	SCALE AS SHOWN	PROJECT No 22007	DRAWING No SK001

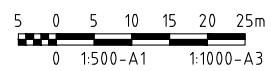

byrne
CONSULTANTS


ABN 78 124 388 192
P.O.Box 43420 Casuarina NT 0811
Ph. 08 89472476 Fax: 08 89475098

DRAWN		TITLE			
BB		BAYVIEW SUBDIVISION			
DESIGNED		LOT C			
SI		SCALE	PROJECT No	DRAWING No	AMDT
		AS SHOWN	22007	SK002	B

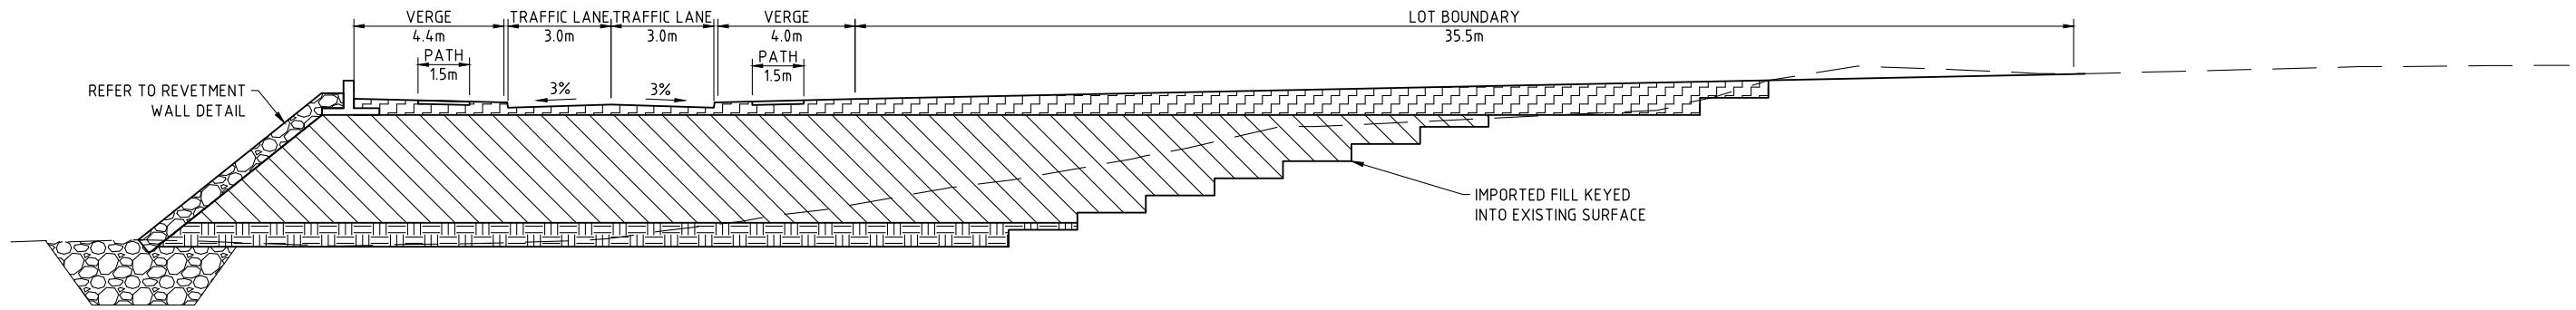


TYPICAL ROAD SECTION

SCALE 1:100

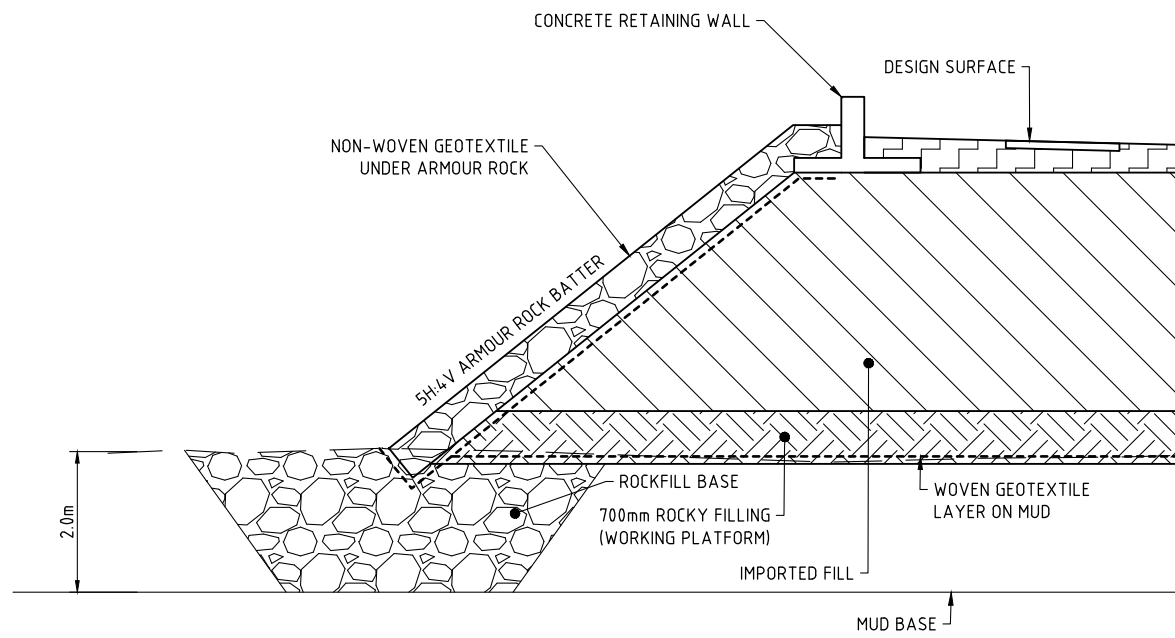

TYPICAL REVETMENT WALL DETAIL

SCALE 1:50

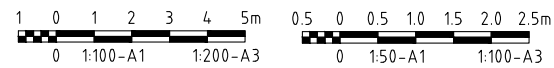

	ABN 78 124 388 192 P.O.Box 43420 Casuarina NT 0811 Ph. 08 894 72476 Fax: 08 894 75098				TITLE BAYVIEW SUBDIVISION LOT A & C TYPICAL SITE SECTIONS	
	DRAWN BM	SCALE AS SHOWN	PROJECT No 22007	DRAWING No SK012	AMDT A	
DESIGNED ET						