

**LEGEND**


- 12.0 EXISTING SURFACE CONTOURS
- LIMIT OF WORKS
- SITE BOUNDARY
- EXISTING TUNNEL BOUNDARY
- EXISTING PROPERTY BOUNDARY
- EXISTING NOMINAL KERB LINE / EDGE OF ROAD
- EXISTING EDGE OF BITUMEN
- EXISTING ROAD CENTERLINE
- EXISTING EDGE OF BUILDING
- EXISTING EDGE OF BUILDING EAVE
- SWD EXISTING STORMWATER DRAINAGE
- dSWD EXISTING STORMWATER DRAINAGE (RECORDS)
- dSWD EXISTING STORMWATER DRAINAGE (RECORDS CITY OF DARWIN GIS)
- S EXISTING SEWER
- dS EXISTING SEWER (RECORDS)
- RM EXISTING SEWER RISING MAIN
- dSRM EXISTING SEWER RISING MAIN (RECORDS)
- W EXISTING WATER
- dW EXISTING WATER (RECORDS)
- E EXISTING UNDERGROUND ELECTRICITY
- dE EXISTING UNDERGROUND ELECTRICITY (RECORDS)
- OE EXISTING OVERHEAD ELECTRICITY
- G EXISTING GAS
- dG EXISTING GAS (RECORDS)
- NBN EXISTING NBN
- dNBN EXISTING NBN (RECORDS)
- T EXISTING TELECOMMUNICATIONS
- dT EXISTING TELECOMMUNICATIONS (RECORDS)
- dOF EXISTING FIBER OPTIC (RECORDS)
- C EXISTING COMMUNICATIONS
- ? EXISTING UNKNOWN SERVICE
- x x x x x ABANDONED SERVICE
- EXISTING BATTER
- EXISTING RETAINING WALL
- EXISTING FENCE
- EXISTING CONCRETE DRAIN
- EXISTING ROAD

- PROPOSED RETAINING WALL
- PROPOSED BUILDING FOOTPRINT
- PROPOSED STORMWATER DRAINAGE
- PROPOSED STORMWATER PIT
- PROPOSED SWALE/INVERT
- EXISTING SURFACE LEVEL
- PROPOSED GRADE
- PROPOSED SURFACE LEVEL
- PROPOSED DRIVEWAY AS PER NT SDG STD DRG SS1006
- PROPOSED CHANGE OF GRADE
- PROPOSED FOOTPATH PAVEMENT
- PROPOSED LANDSCAPING


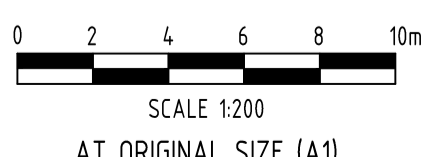

**CAUTION**

THE LOCATION AND DEPTH OF EXISTING SERVICES AS SHOWN IS BASED ON INFORMATION OBTAINED FROM UTILITY MAPPING DATED 2011/12 AND COUNCIL RECORDS. IT IS THE CONTRACTOR'S RESPONSIBILITY TO CONFIRM THE ACTUAL LOCATION AND DEPTH OF EXISTING SERVICES PRIOR TO CARRYING OUT ANY EXCAVATION, TRENCHING OR TUNNELING WORKS.

Rev	Date	Description	By	Chk
B	20.11.24	ISSUED FOR INFORMATION	SW	DG
A	5.11.24	ISSUED FOR INFORMATION	JL	SW

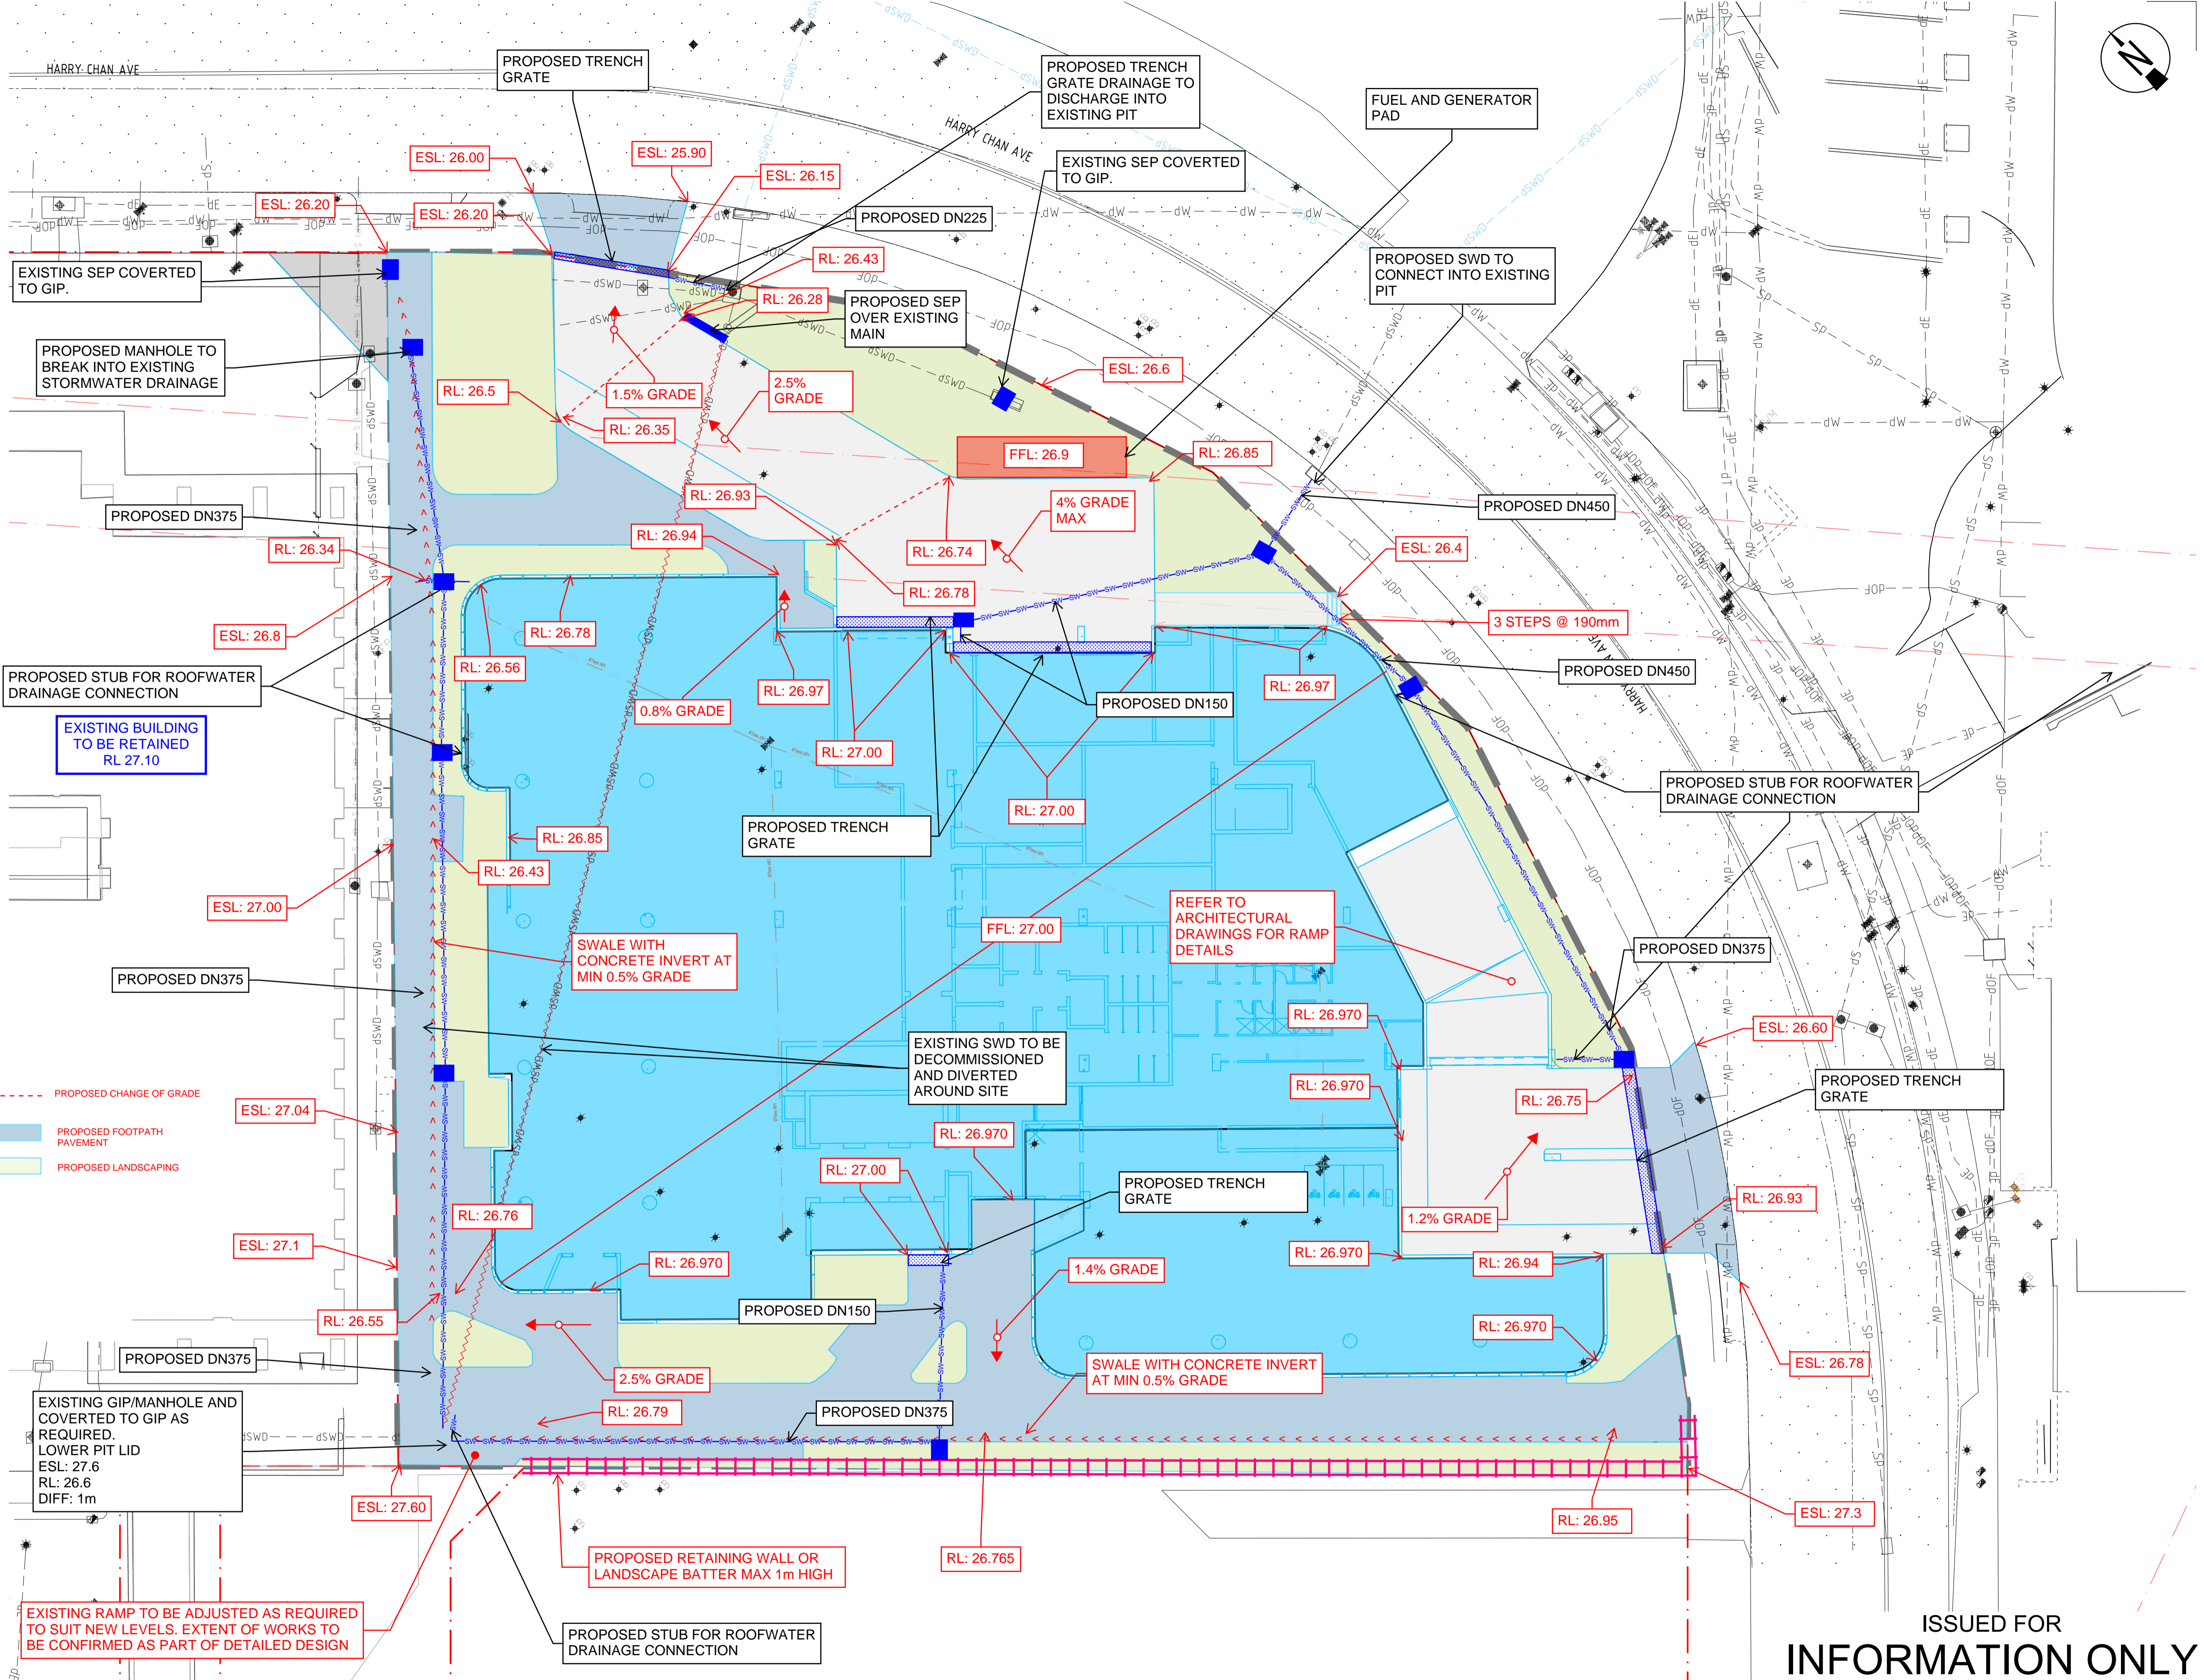

ISSUED FOR INFORMATION ONLY

 <p><b>DCOH</b></p>	 <p>SCALE 1:200 AT ORIGINAL SIZE (A1)</p>	 <p><b>ADG</b></p> <p>T: 1300 657 402 E: info@adg.com W: www.adg.com.au Quality Assurance ISO 9001:2015   Work Health Safety ISO 45001:2018 Environmental Management ISO 14001:2015</p>	<table border="1" style="width: 100%; border-collapse: collapse;"> <tr> <td colspan="2">Client DCOH</td> <td colspan="2">Discipline CIVIL</td> <td colspan="2">Status INFORMATION</td> <td colspan="2">Title CIVIL CONCEPT PLAN</td> </tr> <tr> <td colspan="2">Project Name DARWIN CIVIC CENTRE</td> <td>Designed By JL</td> <td>Checked By SW</td> <td colspan="2">Approved By DG</td> <td colspan="2">Scale at A1 1:200 m</td> </tr> <tr> <td colspan="2">Project No. 25858</td> <td colspan="2">Drawn By VA</td> <td colspan="2">Scale at A1 1:200 m</td> <td colspan="2">Drawing No. SK01</td> </tr> </table> <p style="font-size: 8px;">The concepts and information contained in this document are the copyright of ADG Engineers (Aust) Pty Ltd. Use or copying of the document in whole or in part without the written permission of ADG Engineers (Aust) Pty Ltd constitutes an infringement of copyright. Do not scale drawings. If in doubt, ask!</p>	Client DCOH		Discipline CIVIL		Status INFORMATION		Title CIVIL CONCEPT PLAN		Project Name DARWIN CIVIC CENTRE		Designed By JL	Checked By SW	Approved By DG		Scale at A1 1:200 m		Project No. 25858		Drawn By VA		Scale at A1 1:200 m		Drawing No. SK01	
Client DCOH		Discipline CIVIL		Status INFORMATION		Title CIVIL CONCEPT PLAN																					
Project Name DARWIN CIVIC CENTRE		Designed By JL	Checked By SW	Approved By DG		Scale at A1 1:200 m																					
Project No. 25858		Drawn By VA		Scale at A1 1:200 m		Drawing No. SK01																					