



**Attachment 10 - Site Survey, prepared by Cross Solutions, dated 6
August 2025.**

November 2025




SURVEYOR:		GR, ID, NG, AB & LH		DRAWN BY:		KW	
SURVEY DATE:		01-06/08/2025		CHECKED BY:		GR, ID & AB	
A	KW	08/08/2025	FINAL				
REV	BY	DATE	AMENDMENT RECORDS				MB
							APPROVED

JOB No: 2025-0222	CLIENT: JAPE GROUP
----------------------	-----------------------

DRAWING No: T-2025-0222-01	REV A	SHEET No: 1 of 18	A1
-------------------------------	----------	----------------------	----

COPYRIGHT ©

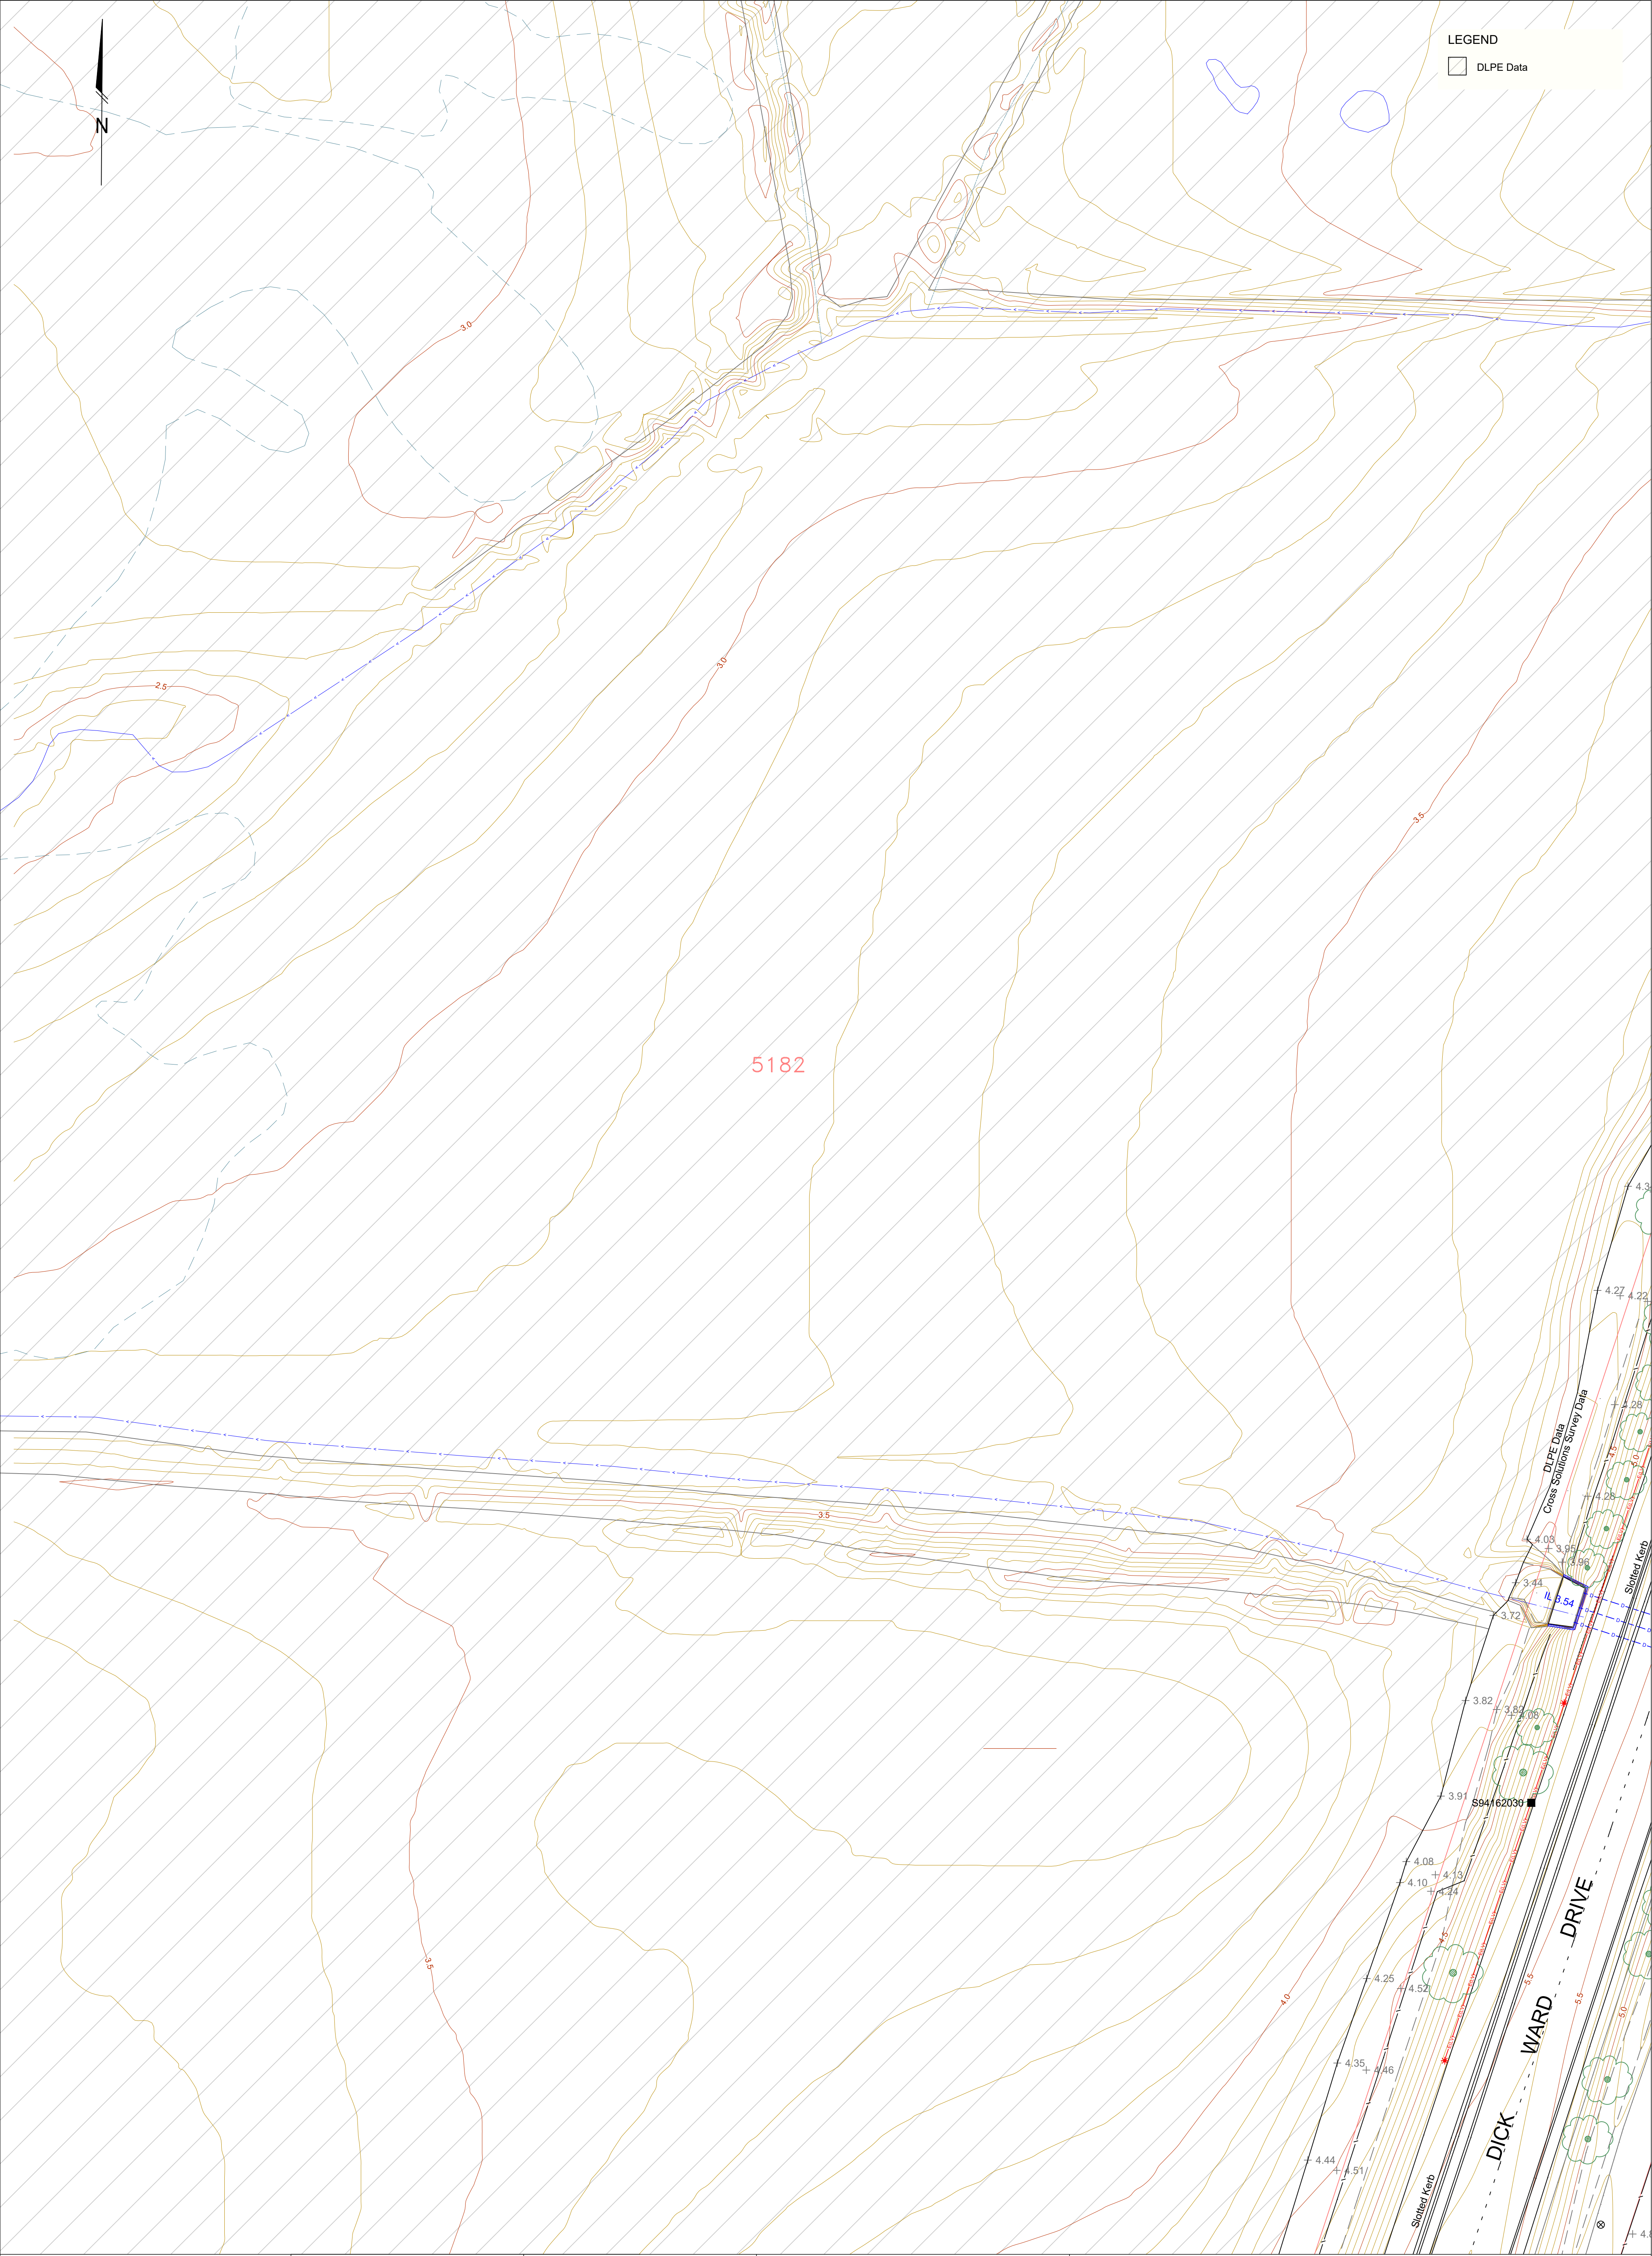



EMAIL: quotes@cross-solutions.com.au
WEB: www.cross-solutions.com.au


SURVEYOR: GR, ID, NG, AB & LH		DRAWN BY: KW		SCALE: 1: 300		TOPOGRAPHIC SURVEY 2025-0222 BAGOT ROAD RETAIL LOT 5182, TOWN OF DARWIN					
SURVEY DATE: 01-06/08/2025		CHECKED BY:		COORDINATE SYSTEM: MGA 94 ZONE 52							
				LEVEL DATUM: AHD							
				CONTOUR INTERVAL: 0.1 m							
A KW 08/08/2025 FINAL		MB									
REV	BY	DATE	AMENDMENT RECORDS		APPROVED						




JOB No:	CLIENT:	DRAWING No:	REV	SHEET No:	A1
2025-0222	JAPE GROUP	T-2025-0222-01	A	6 of 18	


FILE PATH: G:\Shared Drives\Active Projects - 2025\2025-0222 (Bagot Road Retail)\6_Processing\1_CAD Drawings\T-2025-0222-01-A.dwg LAST SAVED BY: k.white


COPYRIGHT ©

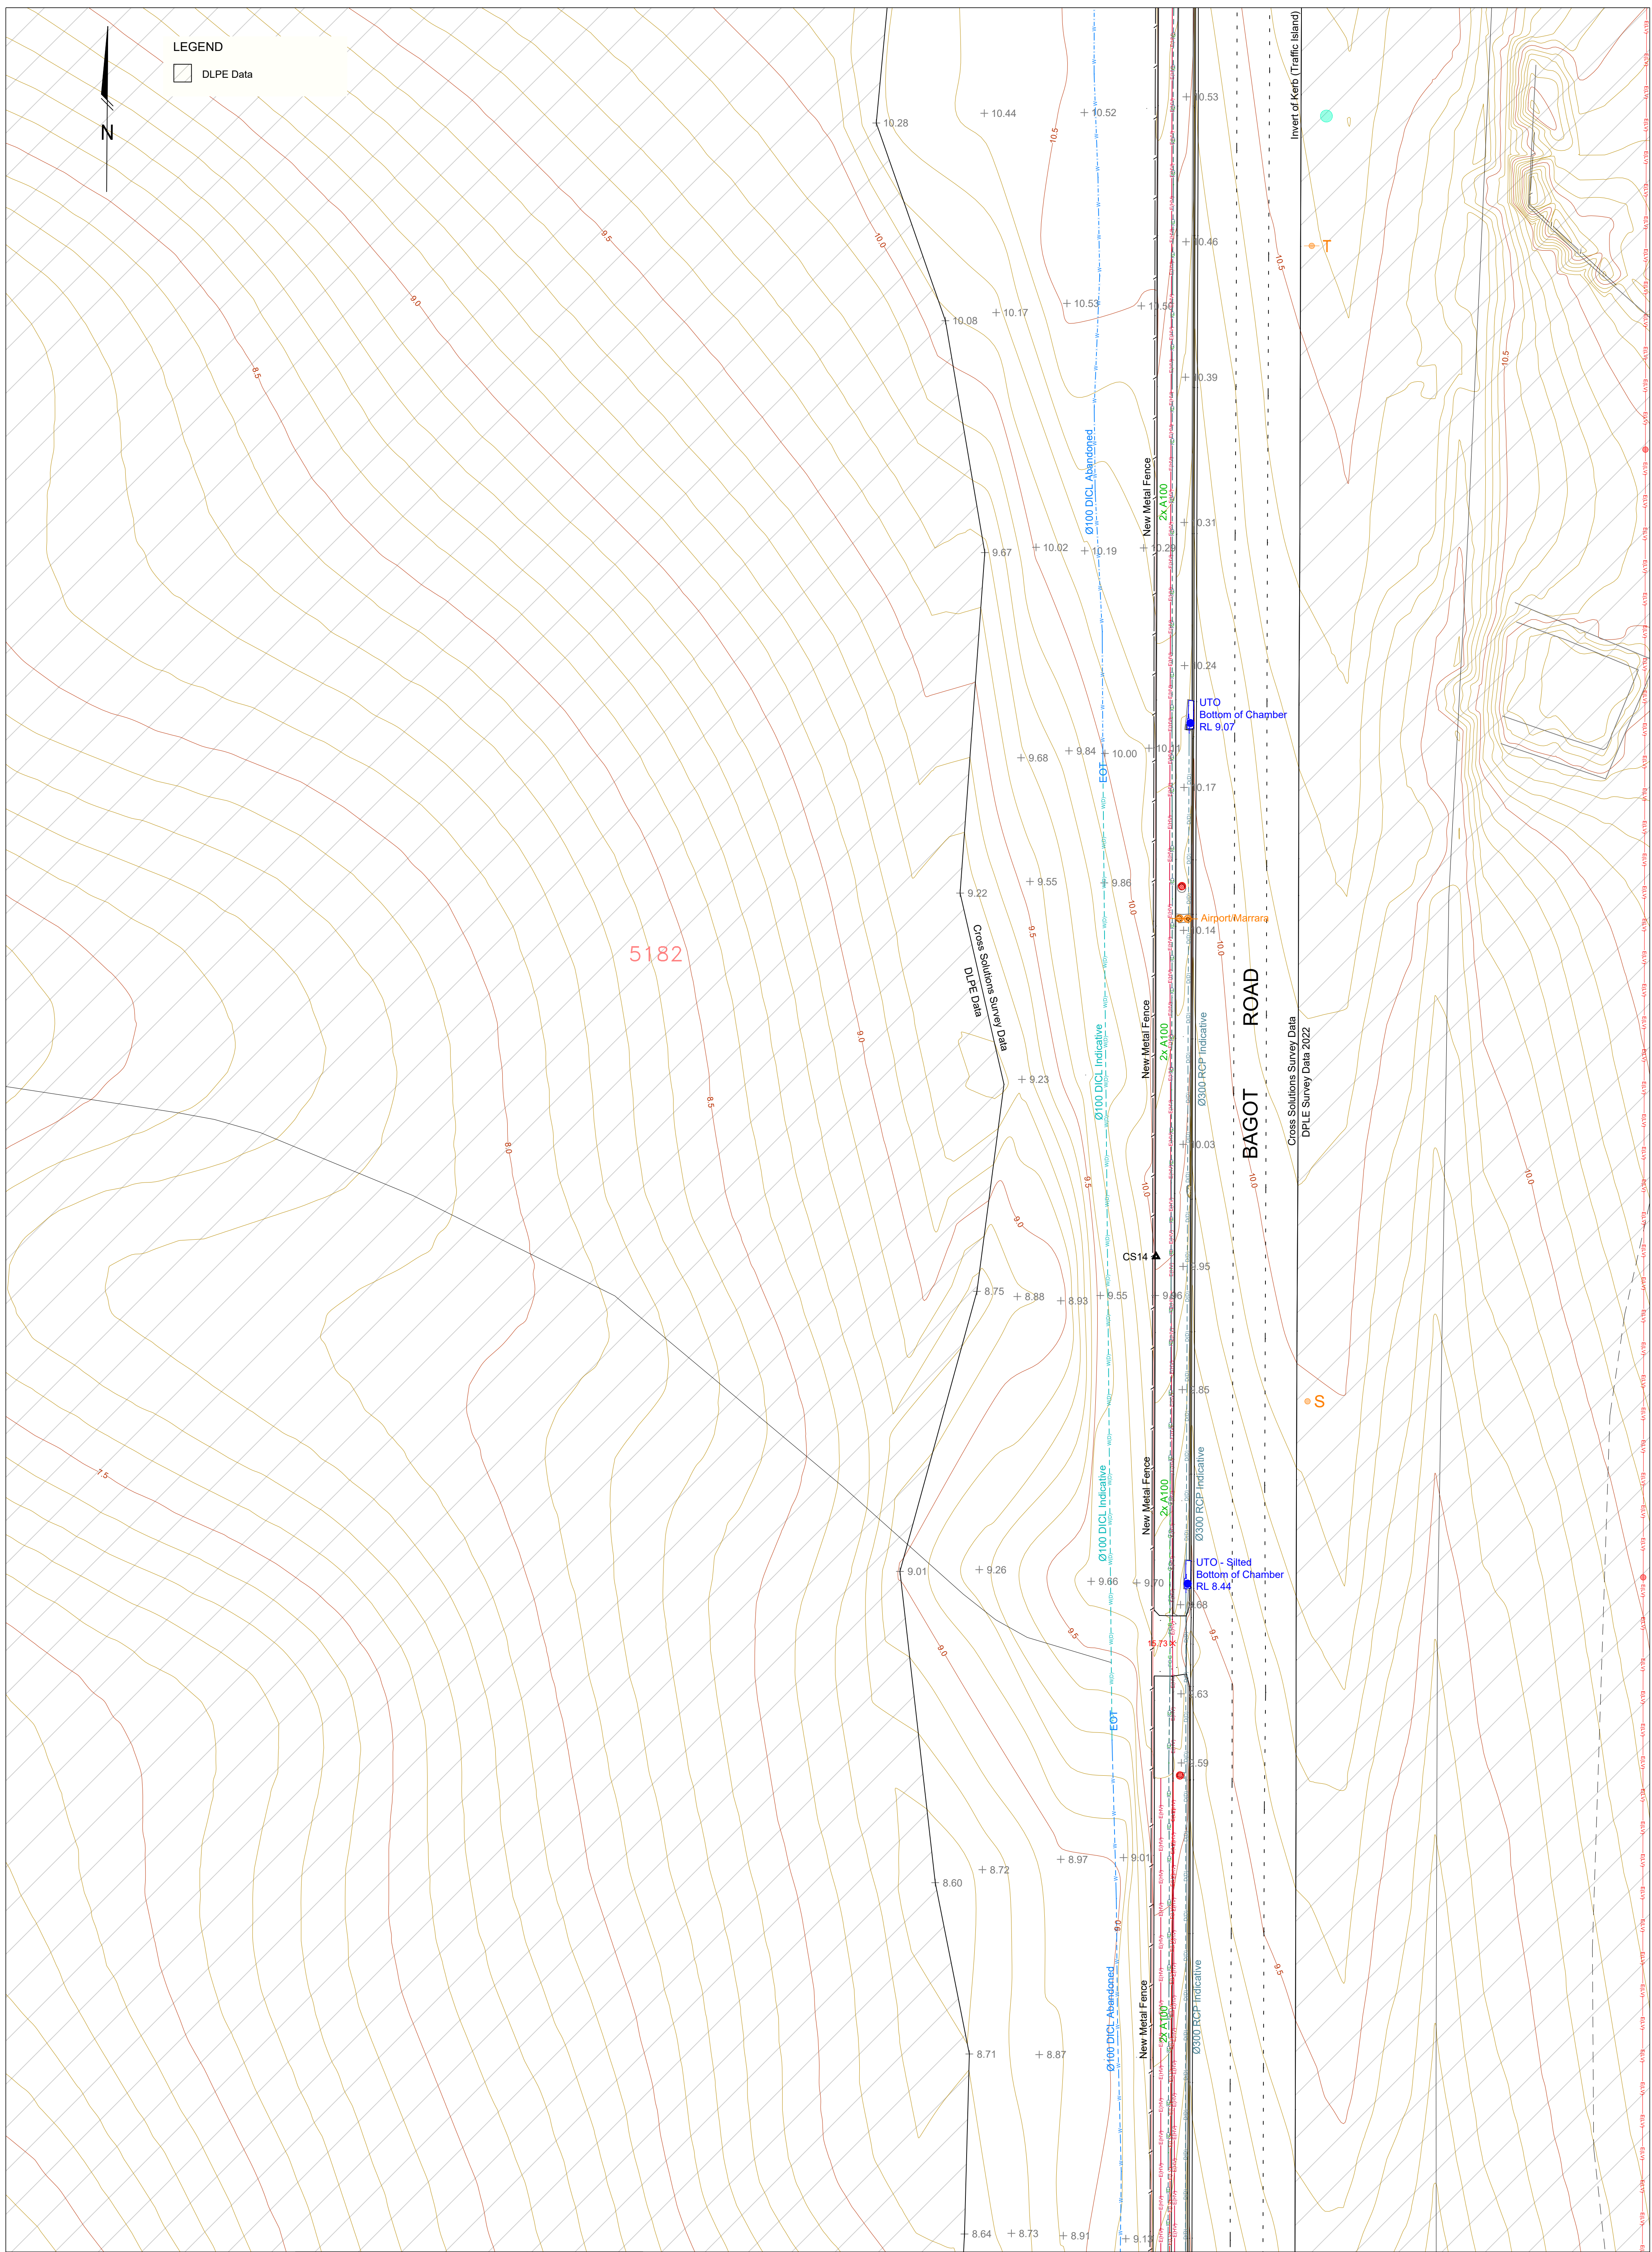

 SURVEYORS & SPATIAL CONSULTANTS CROSS SOLUTIONS EMAIL: quotes@cross-solutions.com.au WEB: www.cross-solutions.com.au	SURVEYOR: GR. ID. NG. AB & LH		DRAWN BY: KW		SCALE: 1: 300 COORDINATE SYSTEM: MGA 94 ZONE 52 LEVEL DATUM: AHD CONTOUR INTERVAL: 0.1 m		TOPOGRAPHIC SURVEY 2025-0222 BAGOT ROAD RETAIL LOT 5182, TOWN OF DARWIN						
	SURVEY DATE: 01-06/08/2025		CHECKED BY:										
									JOB No: 2025-0222 CLIENT: JAPE GROUP		DRAWING No: T-2025-0222-01 REV A SHEET No: 9 of 18		A1
	A	KW	08/08/2025	FINAL		MB							
	REV	BY	DATE	AMENDMENT RECORDS		APPROVED							

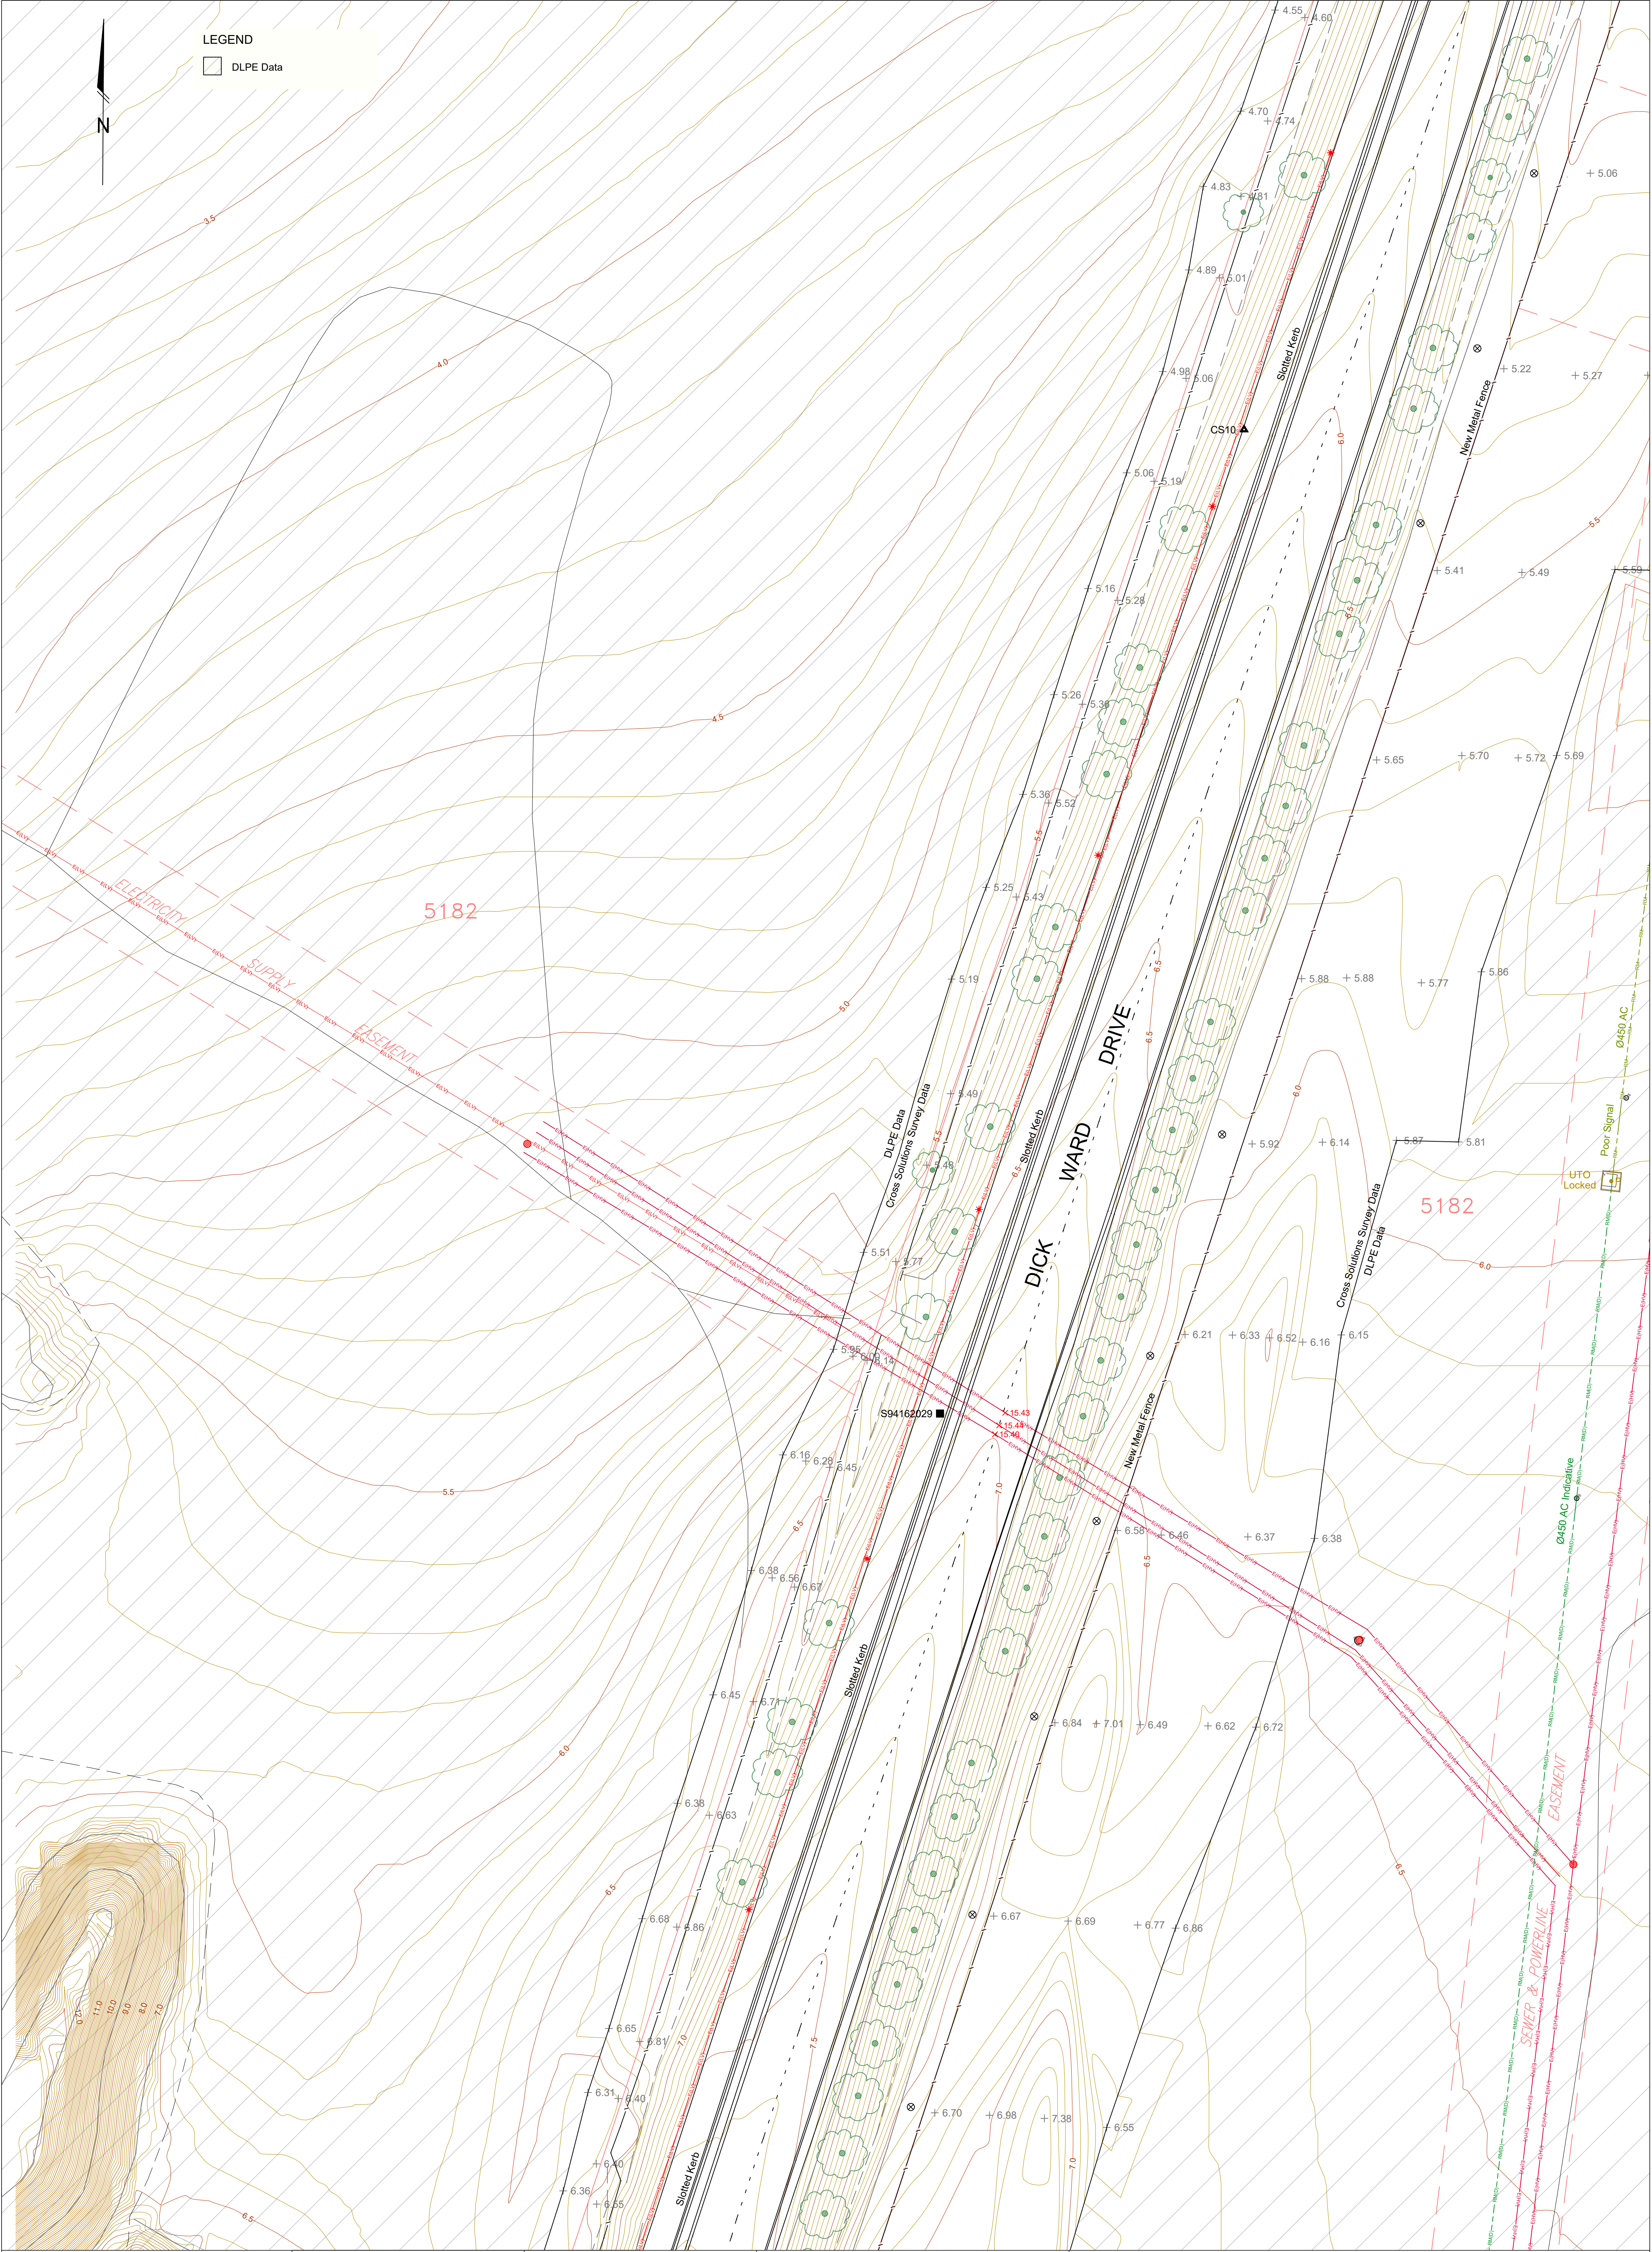

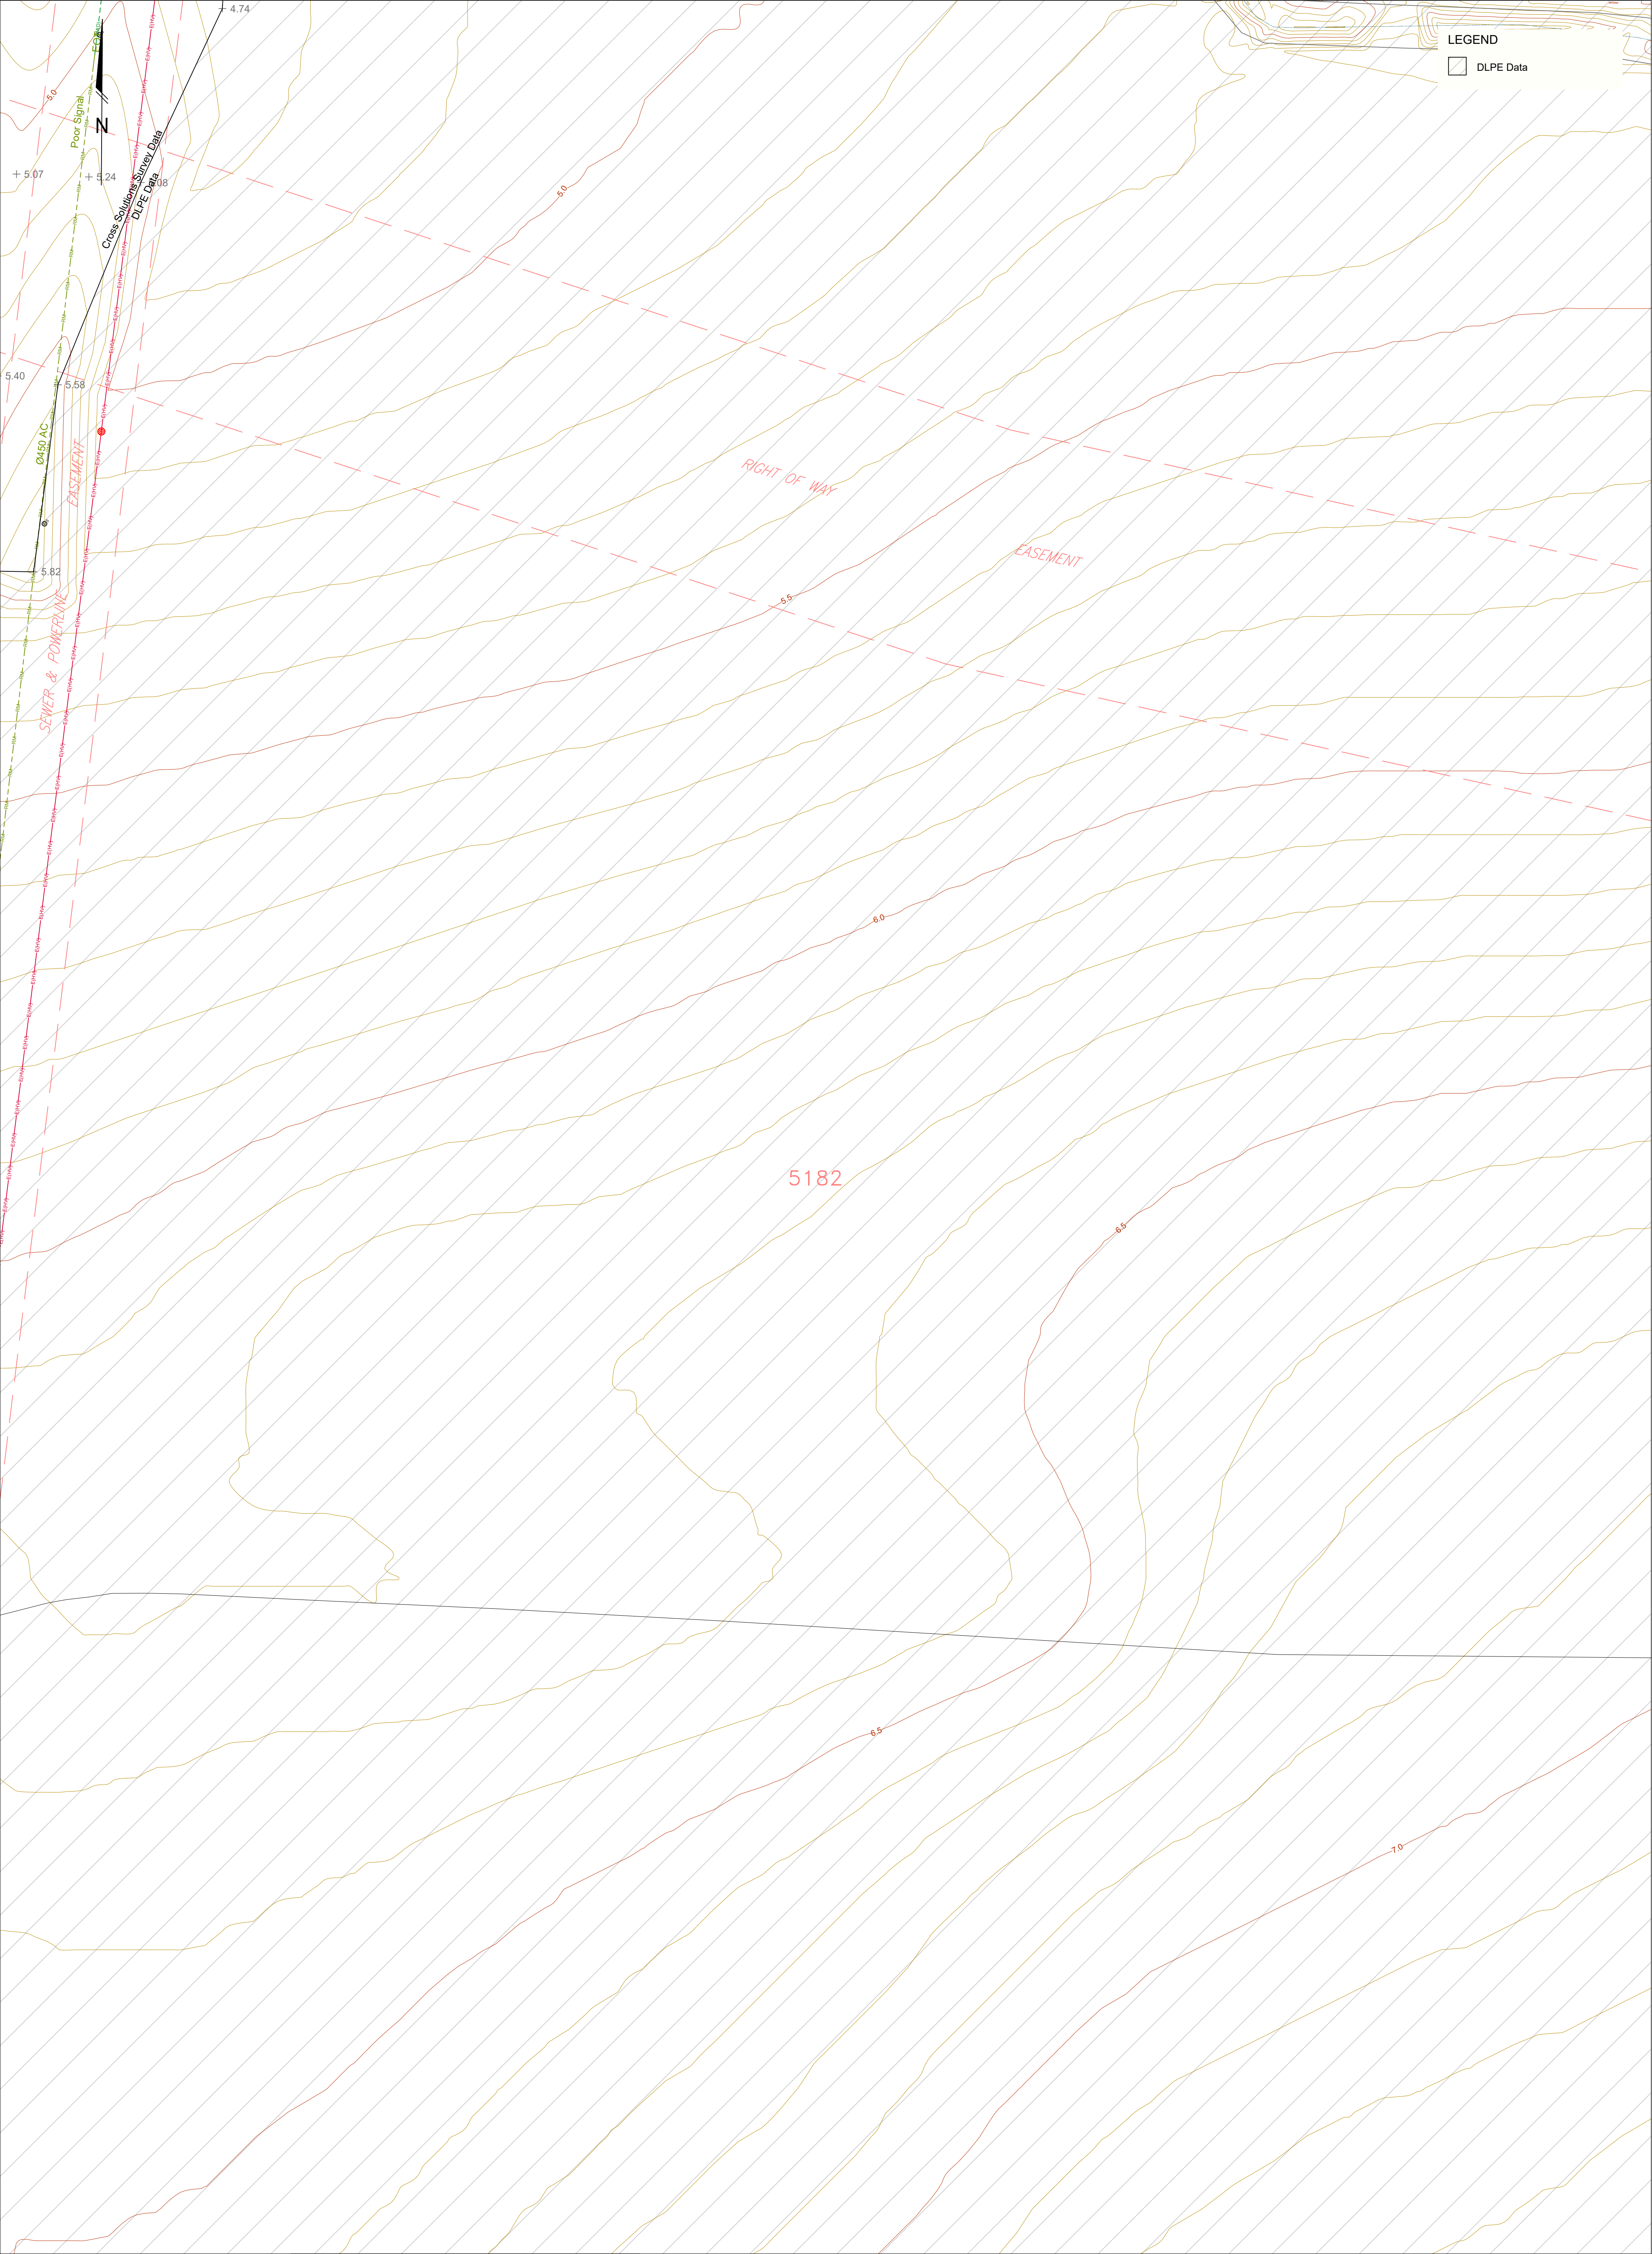

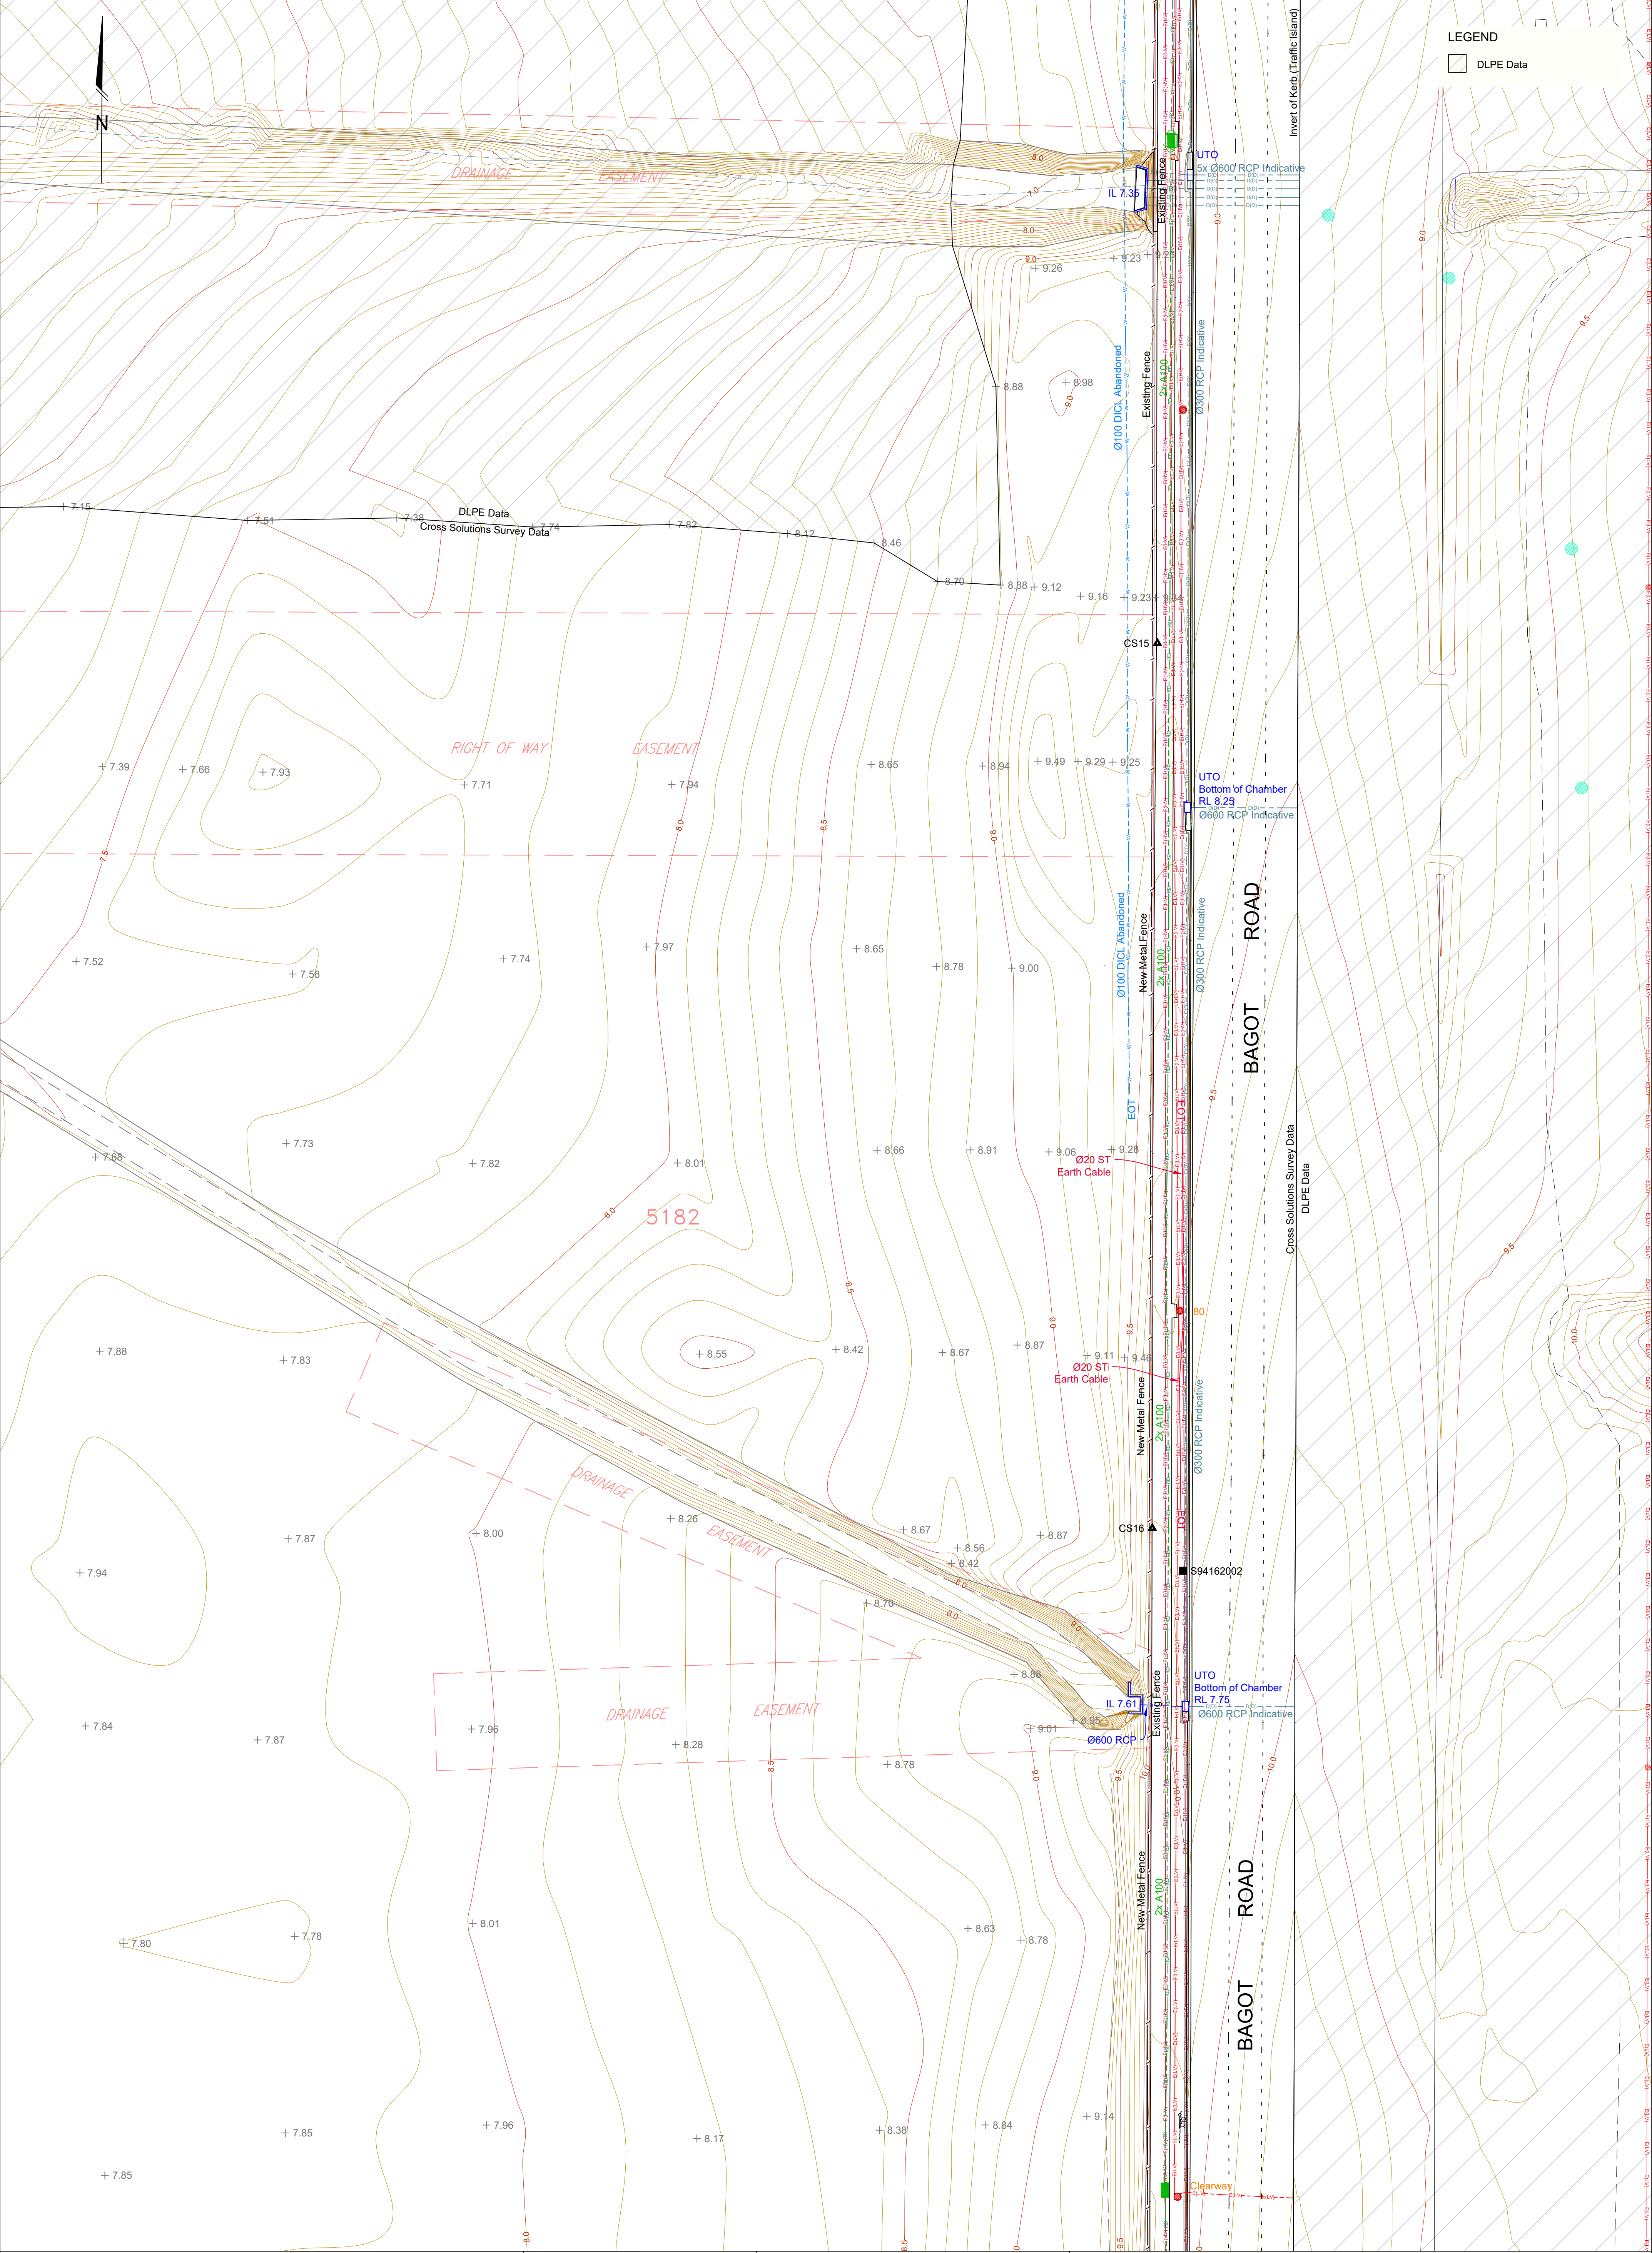




CROSS SOLUTIONS

EMAIL: quotes@cross-solutions.com.au
WEB: www.cross-solutions.com.au


SURVEYOR:		GR, ID, NG, AB & LH		DRAWN BY:		KW	
SURVEY DATE:		01-06/08/2025		CHECKED BY:		GR, ID & AB	
A	KW	08/08/2025	FINAL			MB	
REV	BY	DATE	AMENDMENT RECORDS			APPROVED	


SCALE: 1:300
COORDINATE SYSTEM: MGA 94 ZONE 52
LEVEL DATUM: AHD
CONTOUR INTERVAL: 0.1 m

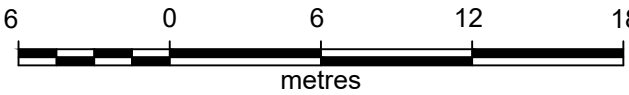

TOPOGRAPHIC SURVEY
2025-0222
BAGOT ROAD RETAIL
LOT 5182, TOWN OF DARWIN

JOB No:	CLIENT:	DRAWING No:	REV	SHEET No:	A1
2025-0222	JAPE GROUP	T-2025-0222-01	A	13 of 18	

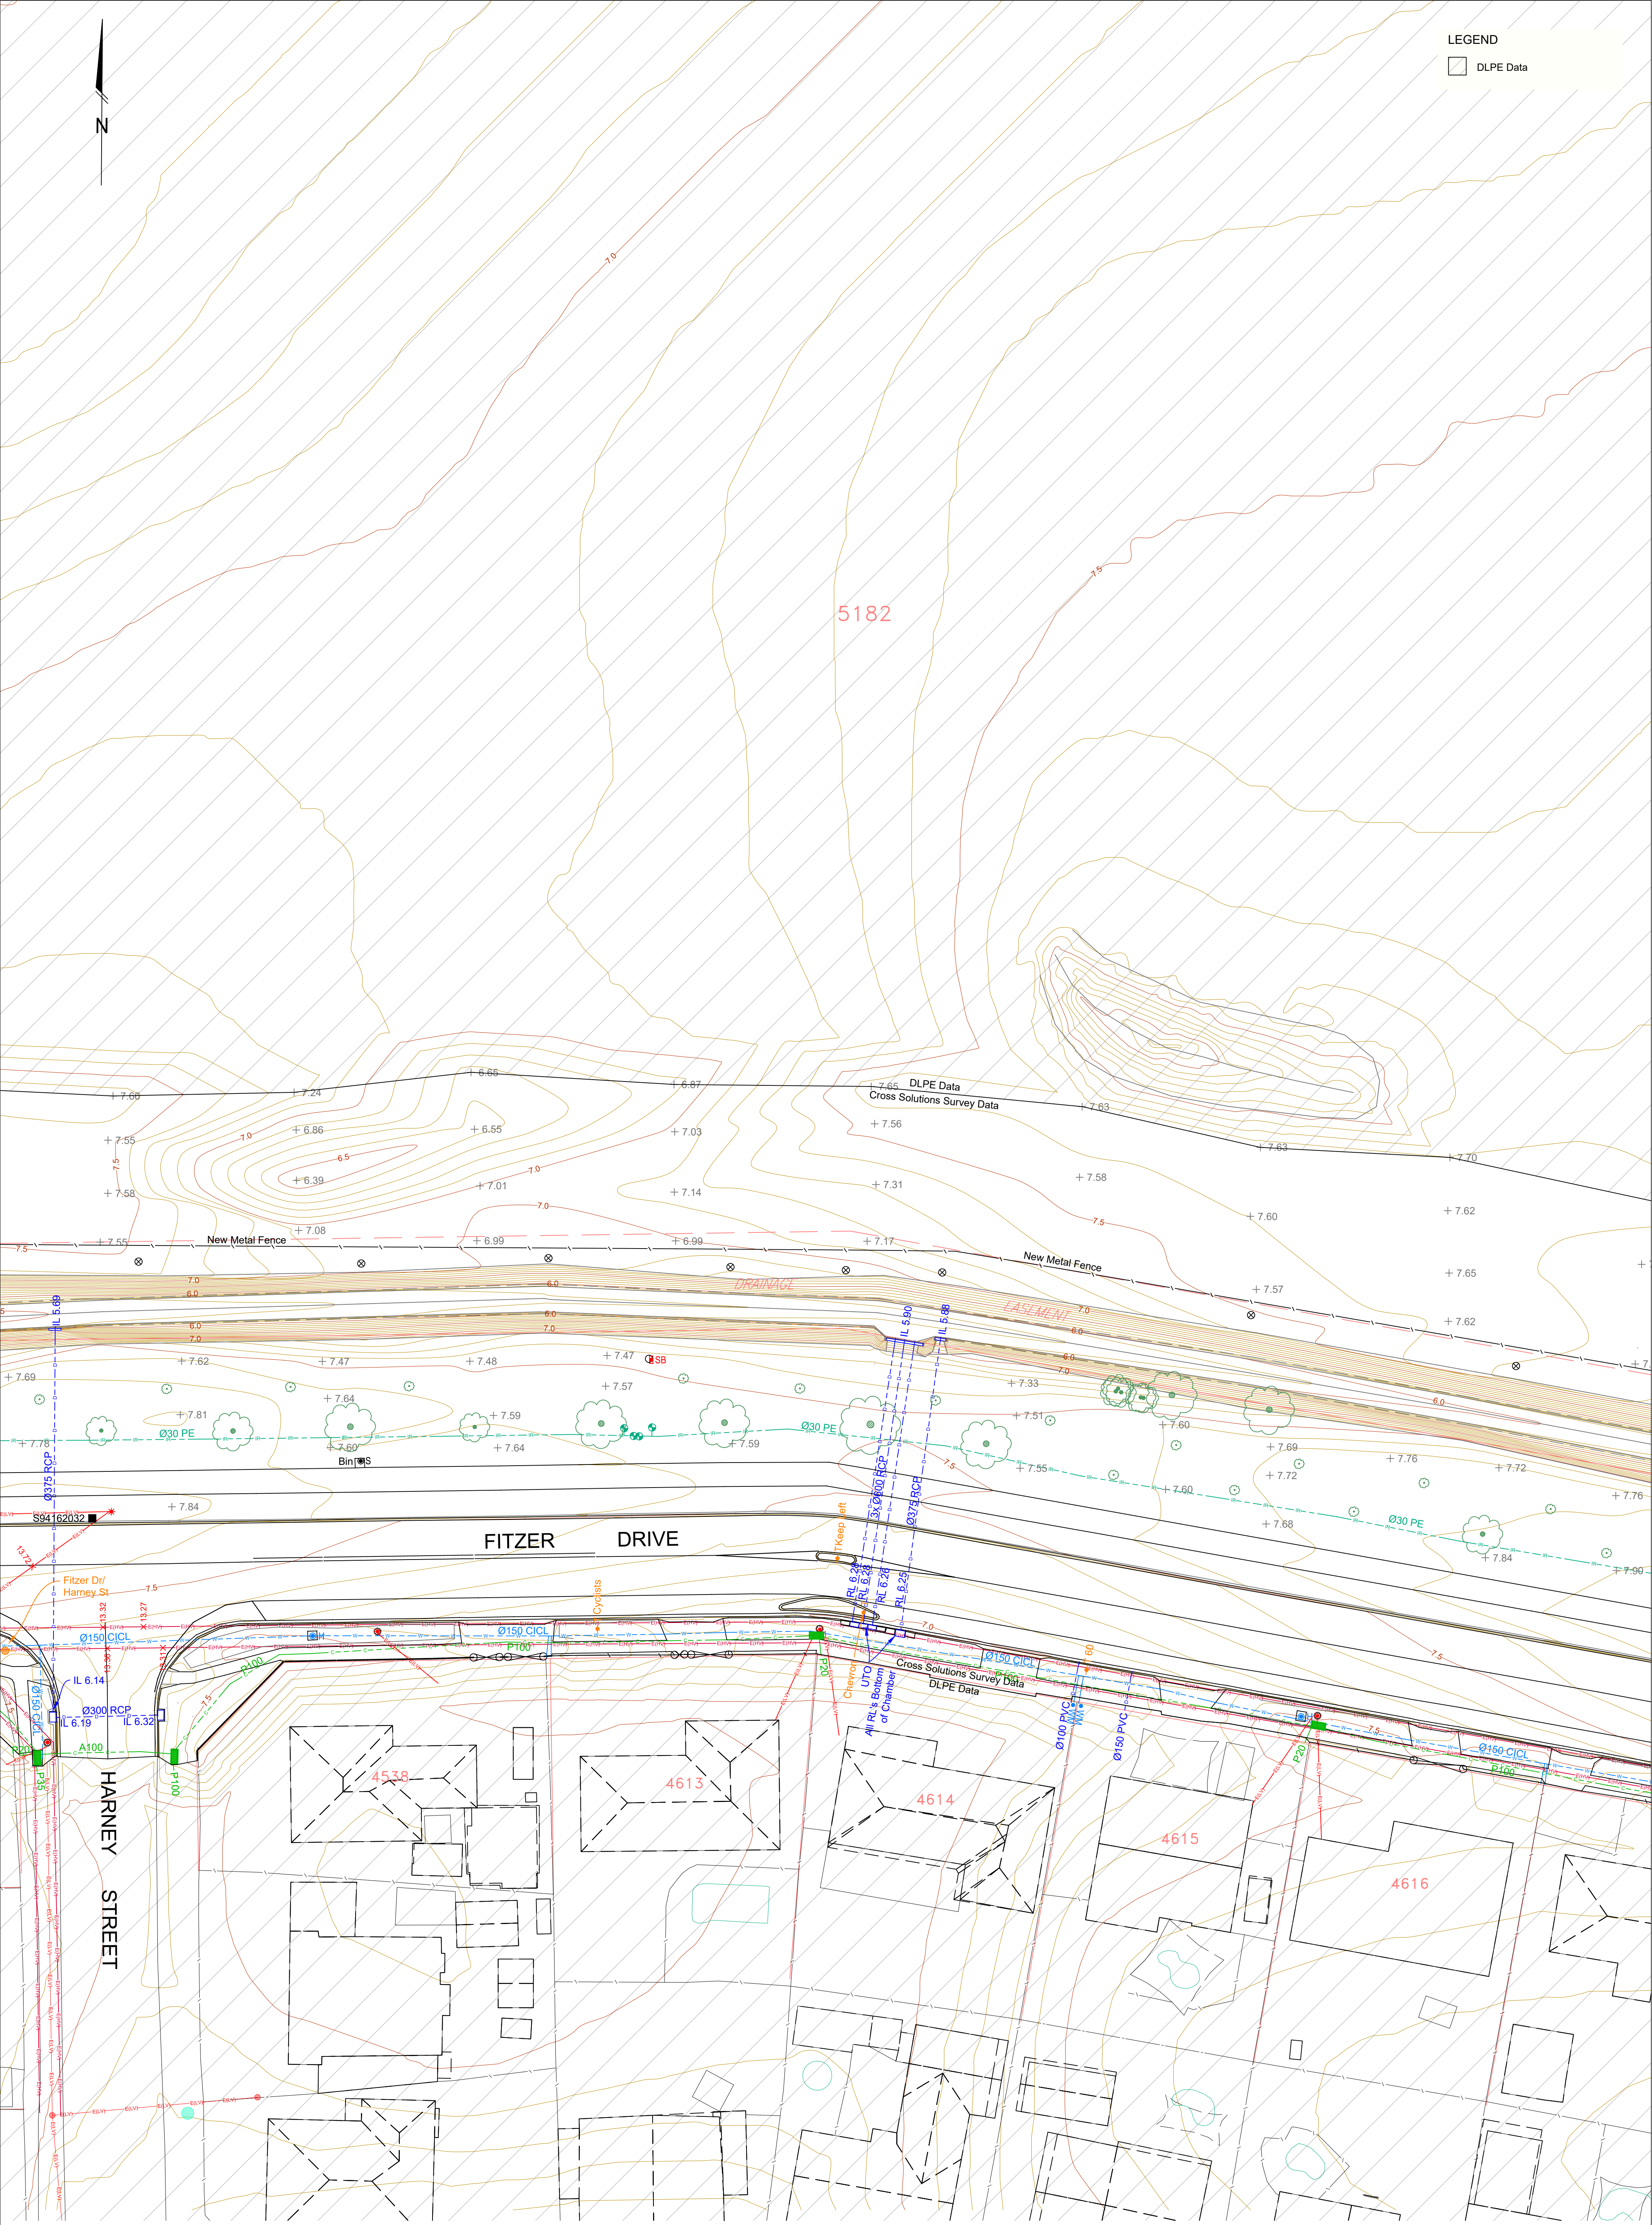

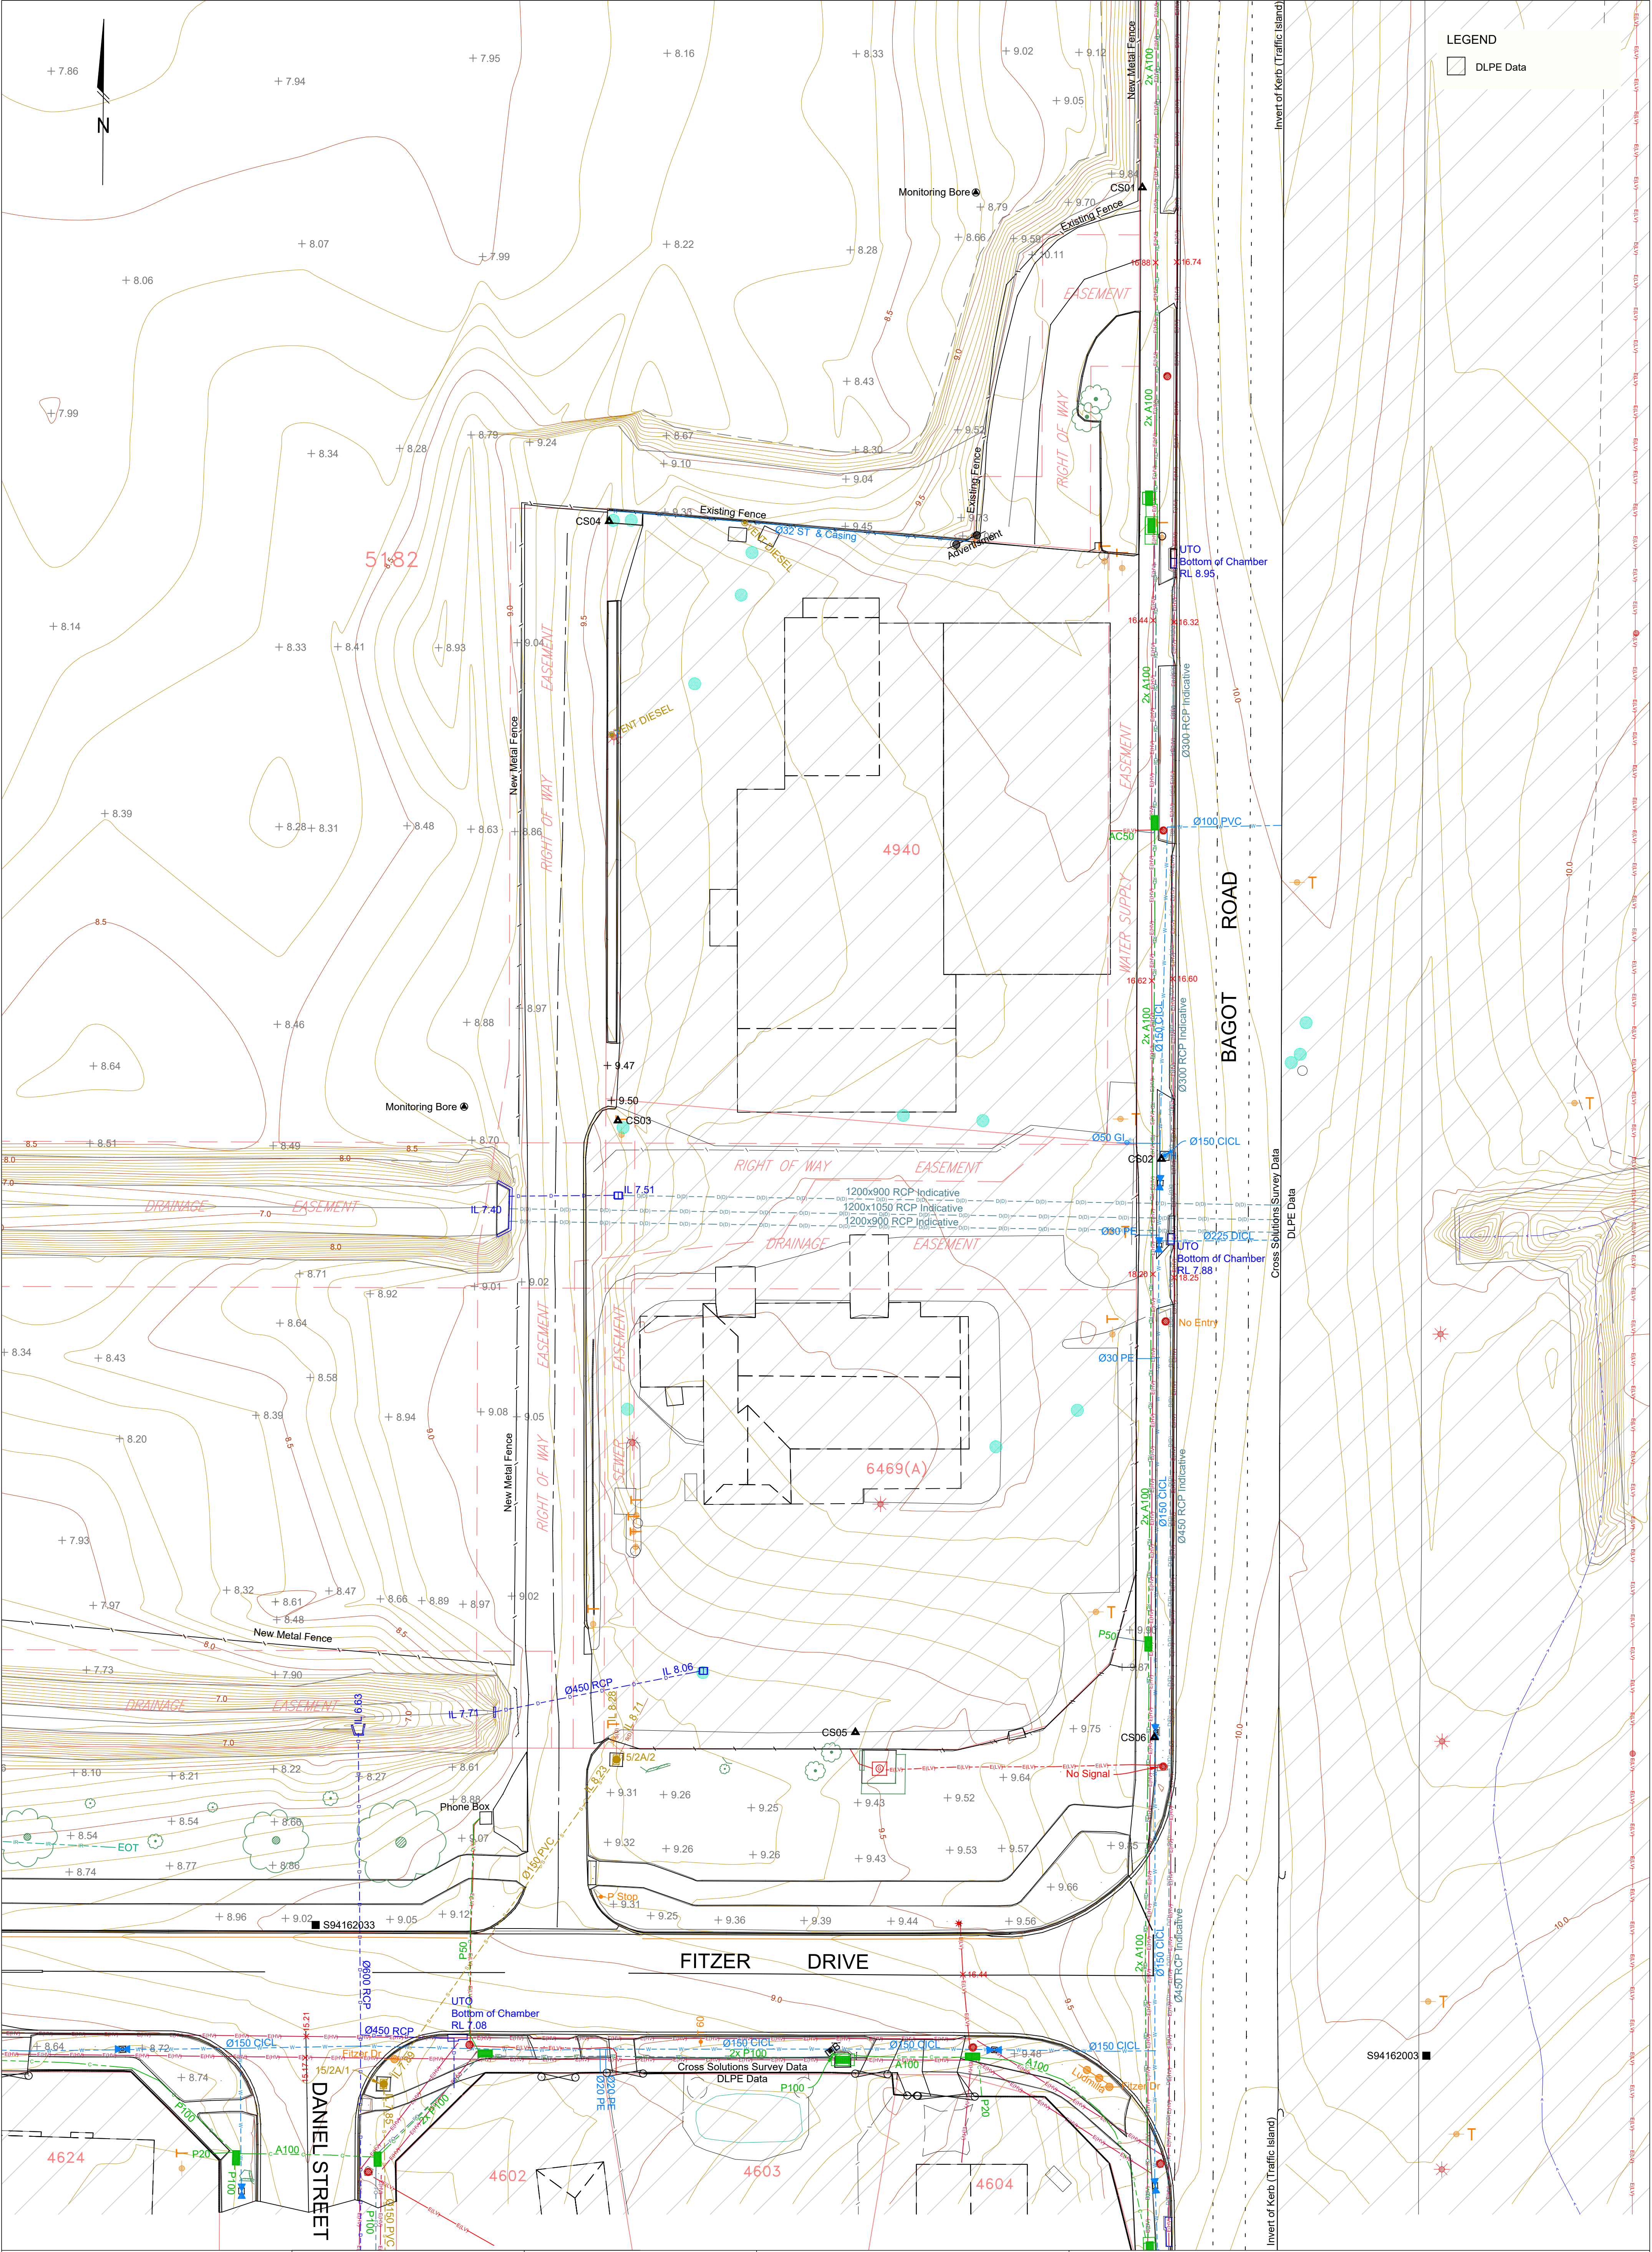

AIR CONDITIONING		ELECTRICITY		SURVEY		STRUCTURE		NOTES:	
DAMPERS DUCTS ABOVE GROUND DUCTS BELOW GROUND DUCTS BELOW GROUND INDICATIVE EXTRACTION HOODS, FUME CUPBOARDS HEATER PIPE CHILLED WATER PLANT & EQUIPMENT VENTS		CABLE MARKER HIGH VOLTAGE CABLE ABOVE GROUND HIGH VOLTAGE CABLE UNDER GROUND HIGH VOLTAGE CABLE U/G INDICATIVE LOW VOLTAGE CABLE ABOVE GROUND LOW VOLTAGE CABLE UNDER GROUND LOW VOLTAGE CABLE U/G INDICATIVE CABLE UG ABANDONED EARTH CABLE EARTH CABLE INDICATIVE GENERATOR POWER POLE LIGHT POLE FLOOD LIGHT TRANSFORMER OVERHEAD JUNCTION BOX PIT MANHOLE OUTLET POWER/FUSE BOARD ELECTRICAL CABLE BOX/PILLAR EARTH STAKE SUBSTATION SWITCHBOARD		BENCHMARK TEMPORARY BENCHMARK COORDINATED REFERENCE MARK (CRM) ENGINEERING PEG SURVEY PILLAR SURVEY STATION RESECTION STATION		AWNING/COVERED WAYS BARBECUE BOLLARD BUILDING CLOTH HOIST / LINE COLUMN SUPPORT EDGE OF CONCRETE SERVICE DUCT ABOVE GROUND SERVICE DUCT UNDER GROUND FENCE LINE FENCE POST FINISH SURFACE LEVEL FINISH FLOOR LEVEL FLAG POLE GATE BOOM GATE GEO TEST PIT GRID STOCK GUY WIRE LITTER BIN MAIL BOX MAST / PYLON MONITORING WELL MONUMENT PLAYGROUND POST/POLE RAILING RAMP RETAINING WALL ROOF LINE / EAVES SEAT SIGN SOLAR ABSORBER PANEL SPORT FACILITY SWIMMING POOL TIDE GAUGE TOWER/AERIAL WALL WINDMILL UNKNOWN MANHOLE UNKNOWN LINE ABOVE GROUND UNKNOWN LINE UNDER GROUND UNKNOWN LINE UNDER GROUND INDICATIVE		All visible services were located at the time of survey. Underground services were identified through the utilization of Ground Penetrating Radar (GPR) and Electromagnetic methods, carried out by an accredited service locator. Information contained herein is true as per date of survey Only trees with a trunk diameter greater than 150mm at 1m height have been located. Cadastral boundaries shown on this plan have an estimated accuracy of +/- 0.1 m Ortho imagery and digital level data (outside surveyed area) sourced from DLPE. Horizontal and vertical accuracy ±0.3 m on clear ground for these datasets.	
AIRPORT		FUEL		CADASTRE					
AIRFIELD BEACON AIRFIELD LIGHT CABLING AIRFIELD LIGHT CABLING INDICATIVE AIRFIELD LIGHT MANHOLE AIRFIELD REFERENCE POINT AIRFIELD LIGHTING EARTHING POINT GABLE MARKER GRASS AIRSTRIP/LANDING GROUND LIGHTNING MAST RUNWAYS HIGH STRENGTH SEALED RUNWAYS TIE DOWN POINT T-VASIS AND PAPI BOXES UNSEALED RUNWAYS, TAXIWAYS AND APRONS VISUAL APPROACH AIDE WINDSOCK		EARTH POINT FILLING POINT FUEL PIT PIPE ABOVE GROUND PIPE UNDER GROUND PIPE UNDER GROUND INDICATIVE PUMP/BOWSER VALVE TANK VENT		LOCKSPIT ORIGINAL CONC BLOCK (OCB) CADASTRAL PEG (OP) REFERENCE MARK REFERENCE MARK GONE ORIGINAL CONCRETE POST (OCP) CADASTRAL BOUNDARY EASEMENT PARCEL NUMBER					
COMPRESSED AIR		GAS		TRAFFIC					
COMPRESSOR PLANT MANHOLE OUTLET PIPE ABOVE GROUND PIPE UNDER GROUND PIPE UNDER GROUND INDICATIVE PIT REGULATOR VALVE		BOTTLED GAS CATHODE PROTECTION POINT METER PIPE ABOVE GROUND PIPE UNDER GROUND PIPE UNDER GROUND INDICATIVE GAS PIT VALVE LPG TANK		TRAFFIC CABLE AG TRAFFIC CABLE UG TRAFFIC CABLE UG INDICATIVE TRAFFIC LIGHT CONTROL BOX TRAFFIC LIGHT TRAFFIC MIRROR PARKING METER PARKING SIGN PARK TICKET DISPENSER TRAFFIC SENSOR TRAFFIC SIGN STREET NAME SIGN TRAFFIC LINE BROKEN TRAFFIC LINE CONTINUITY TRAFFIC LINE DOUBLE TRAFFIC LINE HOLD TRAFFIC LINE MULTI-LANE TRAFFIC LINE OUTLINE TRAFFIC LINE PEDESTRIAN TRAFFIC LINE SINGLE BARRIER TRAFFIC LINE STOP TRAFFIC LINE TURN TRAFFIC LINE UNBROKEN					
COMMUNICATION		ROAD		TOPOGRAPHIC					
CABLE AG CABLE UG CABLE UG ABANDONED CABLE UG INDICATIVE CABLE MARKER EARTH STAKE FIBRE OPTIC CABLE UG FIBRE OPTIC CABLE UG INDICATIVE JUNCTION BOX PIT MANHOLE PILLAR POLE PUBLIC TELEPHONE TELEPHONE CABLE A/G TELEPHONE CABLE U/G TELEPHONE CABLE U/G INDICATIVE SATELLITE DISH		CROWN SEALED ROAD UNSEALED ROAD GUIDE POST GUARDRAIL / BARRIER SPOT HEIGHT SHOULDER TACTILE PAVEMENT		BANK BOTTOM BANK TOP CULTURAL HERITAGE AREA GRADE CHANGE NATURAL SURFACE ROCK SANDHILL / DUNE WATERCOURSE EDGE OF WATER SWAMP WATER LEVEL					
DRAINAGE		RAILWAY		VEGETATION					
DOWNPIPE GABION / ROCK PROTECTION LAYER GRATED DRAIN GRATED PIT INSPECTION OPENING KERB OUTLET MANHOLE OPEN UNLINED DRAIN PIPE ABOVE GROUND PIPE UNDER GROUND PIPE UNDER GROUND INDICATIVE STONE PITCHING SUB SURFACE DRAIN TRAP GULLY TRAP GREASE		BALLAST PLATFORM SIGNAL SIGNAL CONTROL BOX/BOARD TRACK		CULTIVATION / ORCHARD / PLANTATION EDGE OF VEGETATION GARDEN BED / LANDSCAPING LAWN MANGROVES PALM TREE SHRUB STUMP TREE					
FIRE CONTROL		SEWER		ABBREVIATIONS					
EXTINGUISHER HOSE BOX REEL		INSPECTION OPENING MANHOLE PIPE ABOVE GROUND PIPE UNDER GROUND PIPE UNDER GROUND INDICATIVE RISING MAIN ABOVE GROUND RISING MAIN UNDER GROUND RISING MAIN UNDER GROUND INDICATIVE ABSORPTION PIT/STRIP SEWERAGE PIT POND SEWER MARKER PUMP STATION SEPTIC TANK TRAP GREASE VALVE VENT		DTB EOS EOT M/T NFI NDD OSA		PH PS SILTED UGS UTL UTO		POTHOLE POOR SIGNAL SILTED INVERT LEVEL UNDERGROUND SERVICES UNABLE TO LIFT UNABLE TO OPEN	
SURVEYOR: GR, ID, NG, AB & LH		CHECKED BY: GR, ID & AB		BAGOT ROAD RETAIL LOT 5182, TOWN OF DARWIN					
SURVEY DATE: 01-06/08/2025		JOB No: 2025-0222							
DRAWN BY: KW		APPROVED MB		CLIENT: JAPE GROUP		LEGEND & NOTES		DRAWING No: T-2025-0222-01-A	
								SHEET No: 18 of 18	
								A3	