



NORTHERN TERRITORY OF AUSTRALIA

PLAN OF
LOTS 266-402

Town of Nightcliff

Hundred of Bagot

County of Palmerston

Scale:- 100 feet to an inch

Traverses and Secants		
Line	Bearing	Dist.

Reference to Corners

Cor.	Bearing	From	Links	Marks
------	---------	------	-------	-------

Note

Proposed Sewerage Easement additions
to Lots 266-274, 276, 287-299, 301, 312, 313,
315-327, 329, 345-351, 353-356
362, 363, 365, 366, 368, 370, 372, 374-
377, 382-386, 389, 391, 394
395, 397-399 vide field
book B.S. 50 folios 16-22
and file S946.


Enl. 29/12/72.
Resident Chief Draftsman
Land and Survey Branch.

Note: Sewerage Easement over lot 316
amended. Vide field book B.S. 50 folio 17
and file S946 folio 123.

Sports Oval

12/8/76.

ENLARGEMENT 'B'
Not to Scale

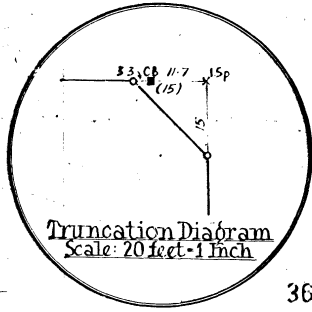

ENLARGEMENT 'A'
Scale: 30 feet to an inch.

NOTE: Proposed Sewerage Easement
over lot 368 amended vide field book
B.S. 50 and file S946 folio 109.


CONVERSION TABLE FOR LOT 350	
FEET	METRES
10.03	3.055
10.48	3.195
12	3.66
14.01	4.27
75.47	23.005
80	24.385
98.47	30.015
150	45.72
154	46.94

Metric Conversion Table
and Area Added
R. H. H. 4.6.86
SUPERVISING DRAFTSMAN
(S)

DIA. 325



NO MARKS

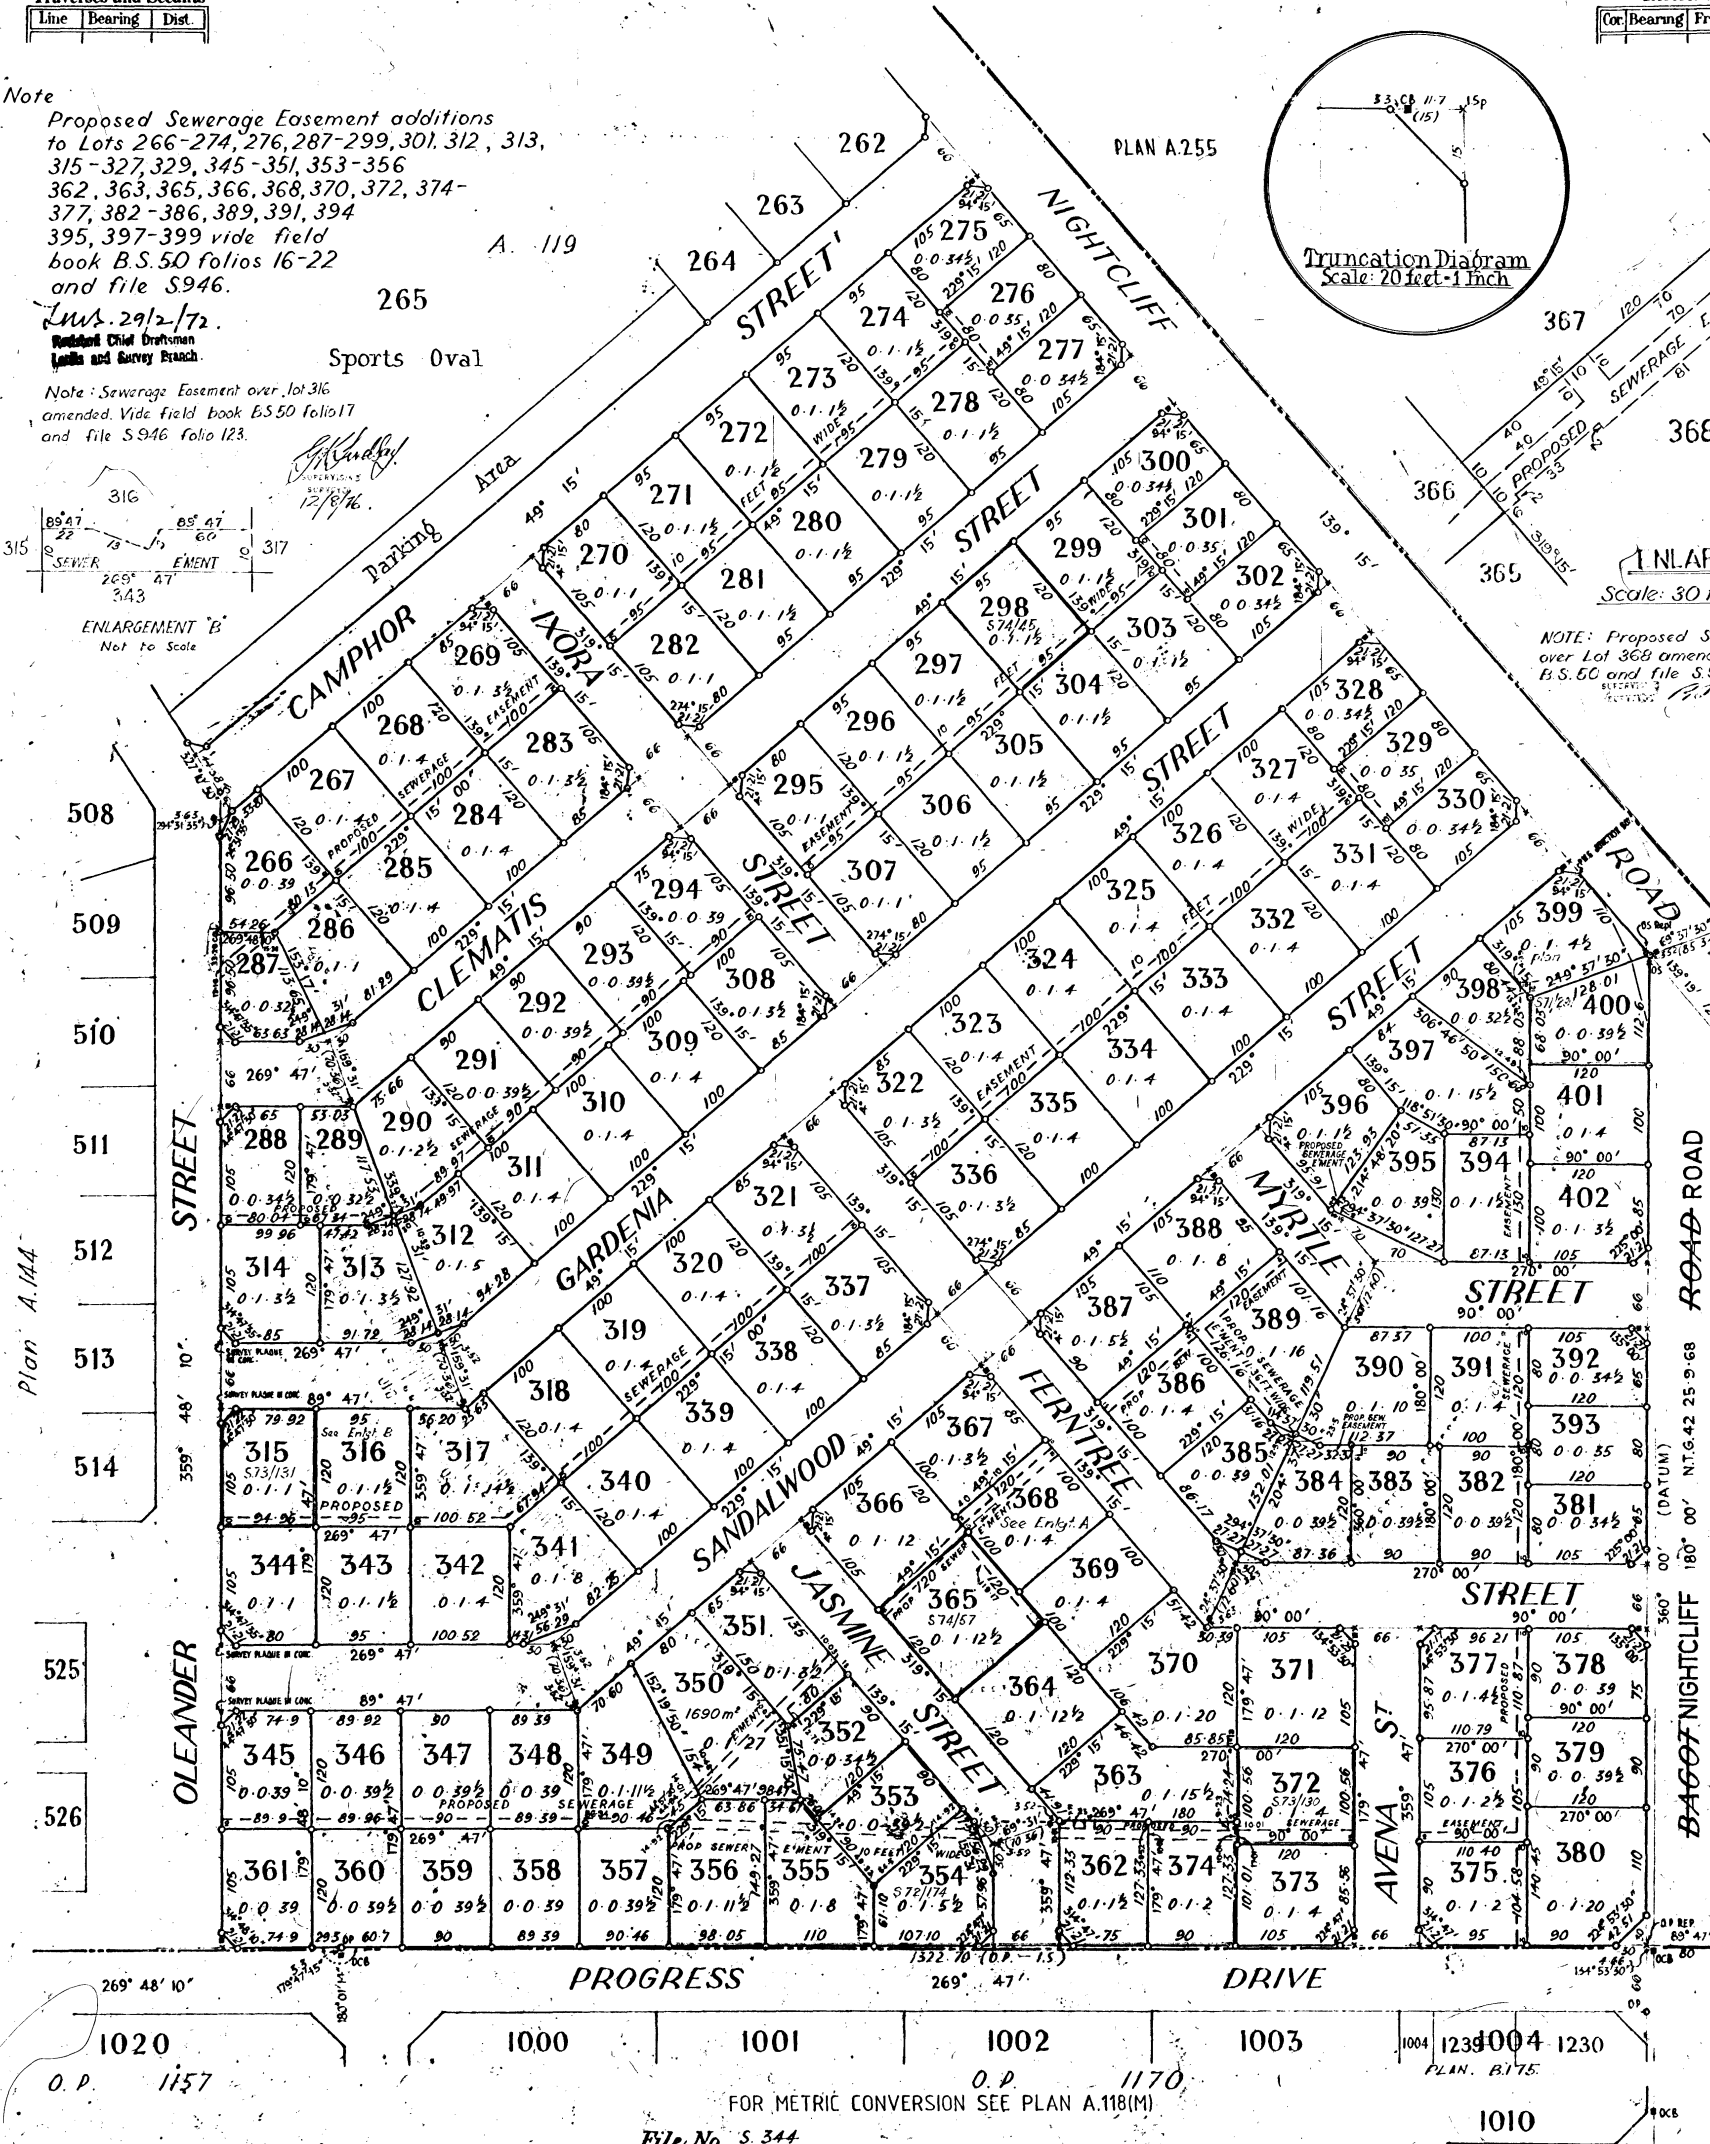

Azimuth { Observed at Assumed from O.P. 1170		Field Book No. S.A.S. 24 INSTRUCTION No. S.A.S. 57/18 9.9.1957 Calculation Book No. S.A.S. 1/79 Drawn by N.S. G. 16.10.1958 Registered by N.S.G. 16.10.58 Charted on P.P. NIGHTCLIFF Examined with F.B. G.W. H. 13.11.58 Diagram passed Date 1.11.60		Survey approved and certified correct Y-11-1960 Date A. 118 Surveyor General N.T.	
I hereby certify that this survey was performed by me and/or under my immediate supervision in strict accordance with the Licensed Surveyors Regulations, that on 29.4.1958 I completed the survey and that the plan is in all respects accurate. 14.11.58 Date A. A. Marshall Licensed Surveyor		G.W. H. 13.11.58 CHIEF DRAFTSMAN N.T.			

COPY TO L.T.O. 19-3-79

NOTED

Blair 22.11.18